

KEY



Proposed extension of
Permit Holders
Parking Bay by **5m**



Removal of **DYL** by
5m



Existing Permit
Holders Parking Bay



Existing DYL

© Crown Copyright. Licence: 100020999.
Brighton & Hove City Council, 2021.

Address: Albion Street, Brighton

Reason: On Street Amendment

PARKING DESIGN & IMPLEMENTATION

TRANSPORT


Scale : NTS

Date : Jan 2024


Drawn : J.A.


Drawing Number : PHB-CPZC-001-QP



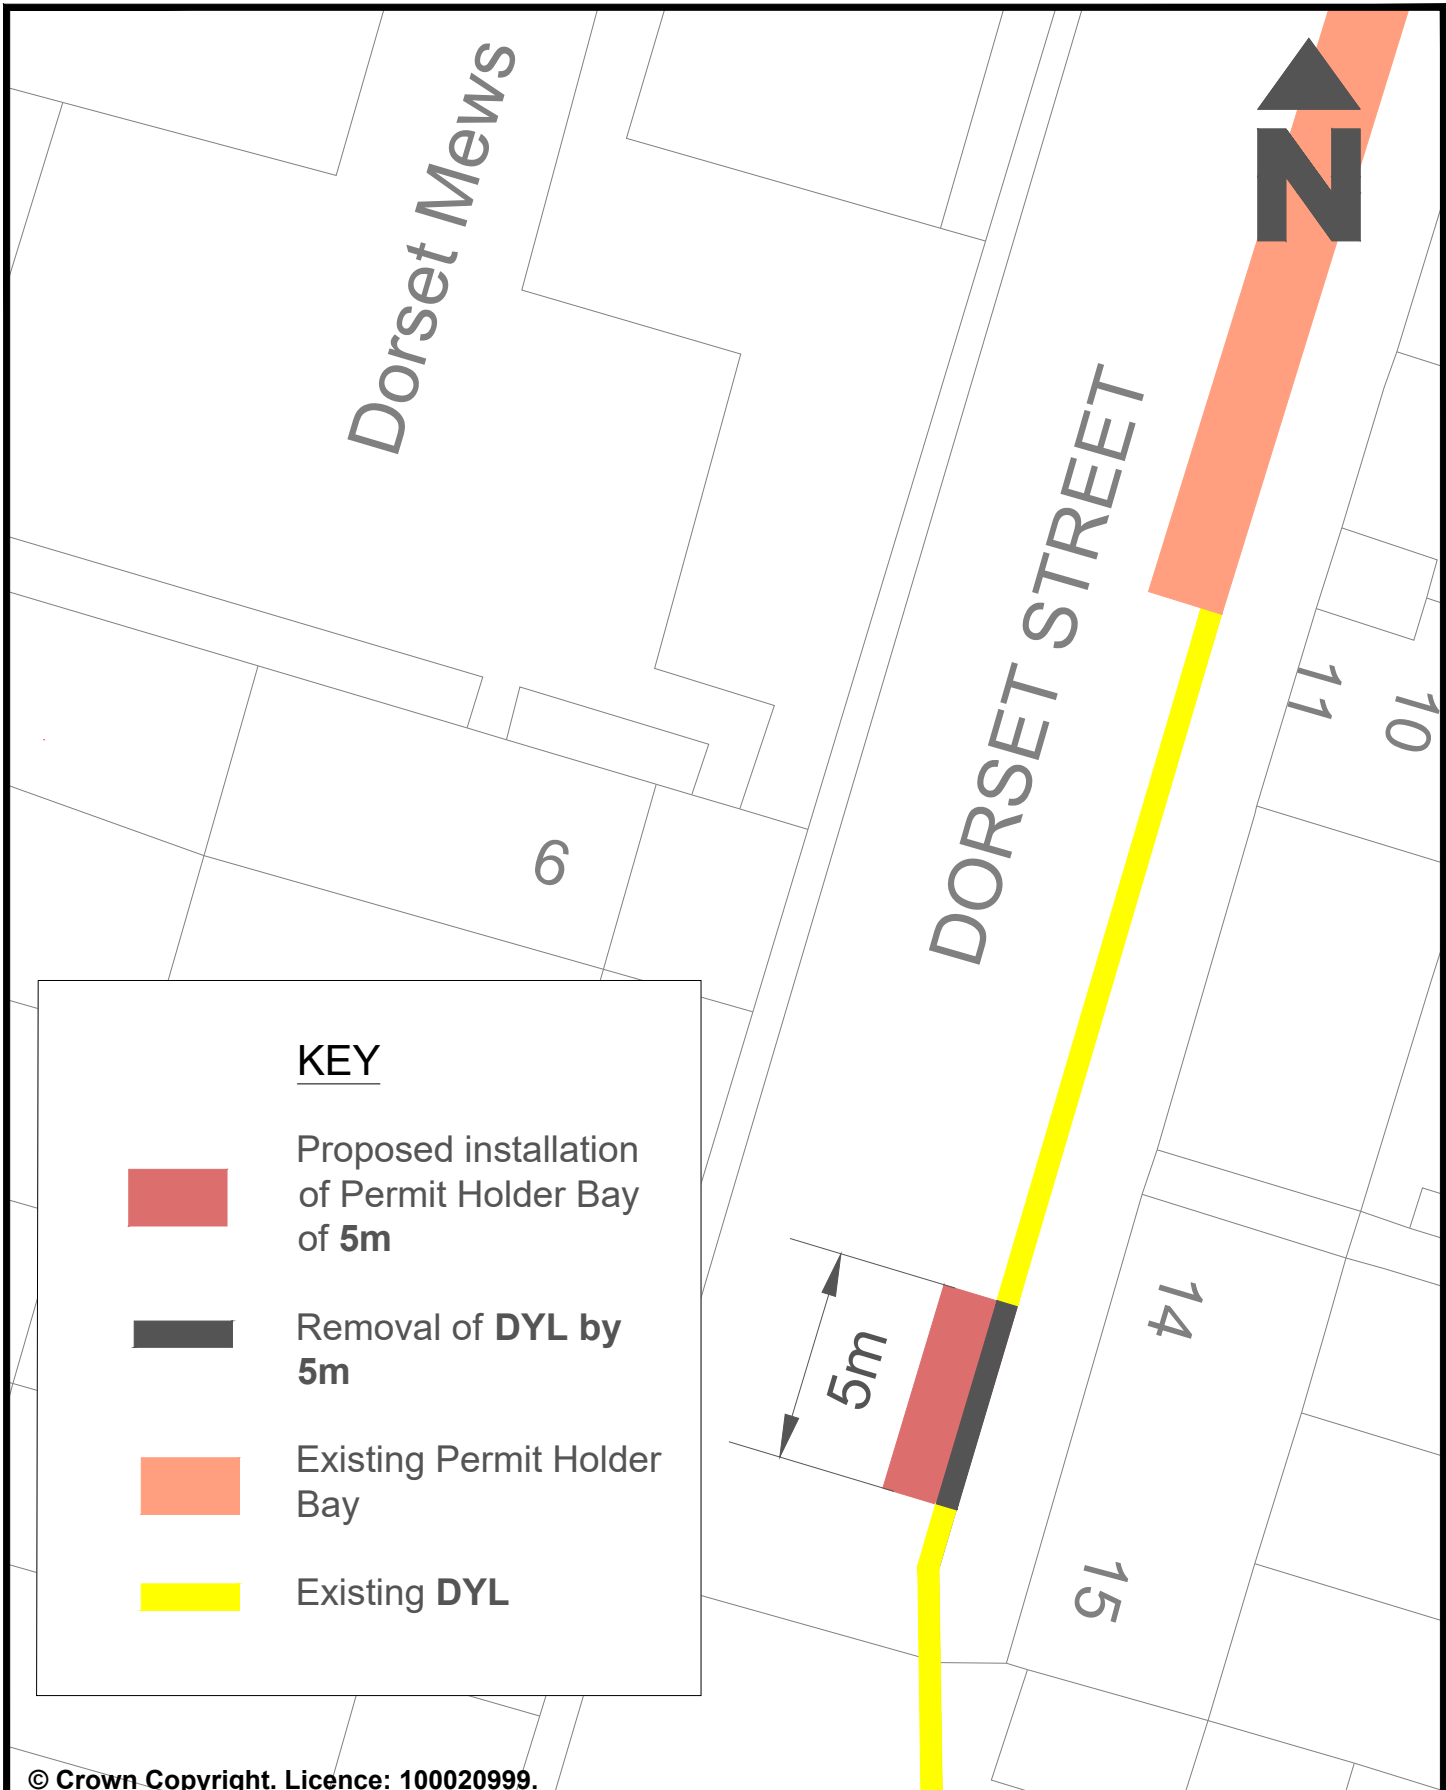

© Crown Copyright. Licence: 100020999.
Brighton & Hove City Council, 2021.

Brighton & Hove City Council, 2021.	PARKING DESIGN & IMPLEMENTATION	TRANSPORT
Address: Dorest Street, Brighton	Scale : NTS	 Brighton & Hove City Council
	Date : Jan 2024	
Reason: On Street Amendment	Drawn : J.A.	
	Drawing Number : PHB-CPZC-002-KT	

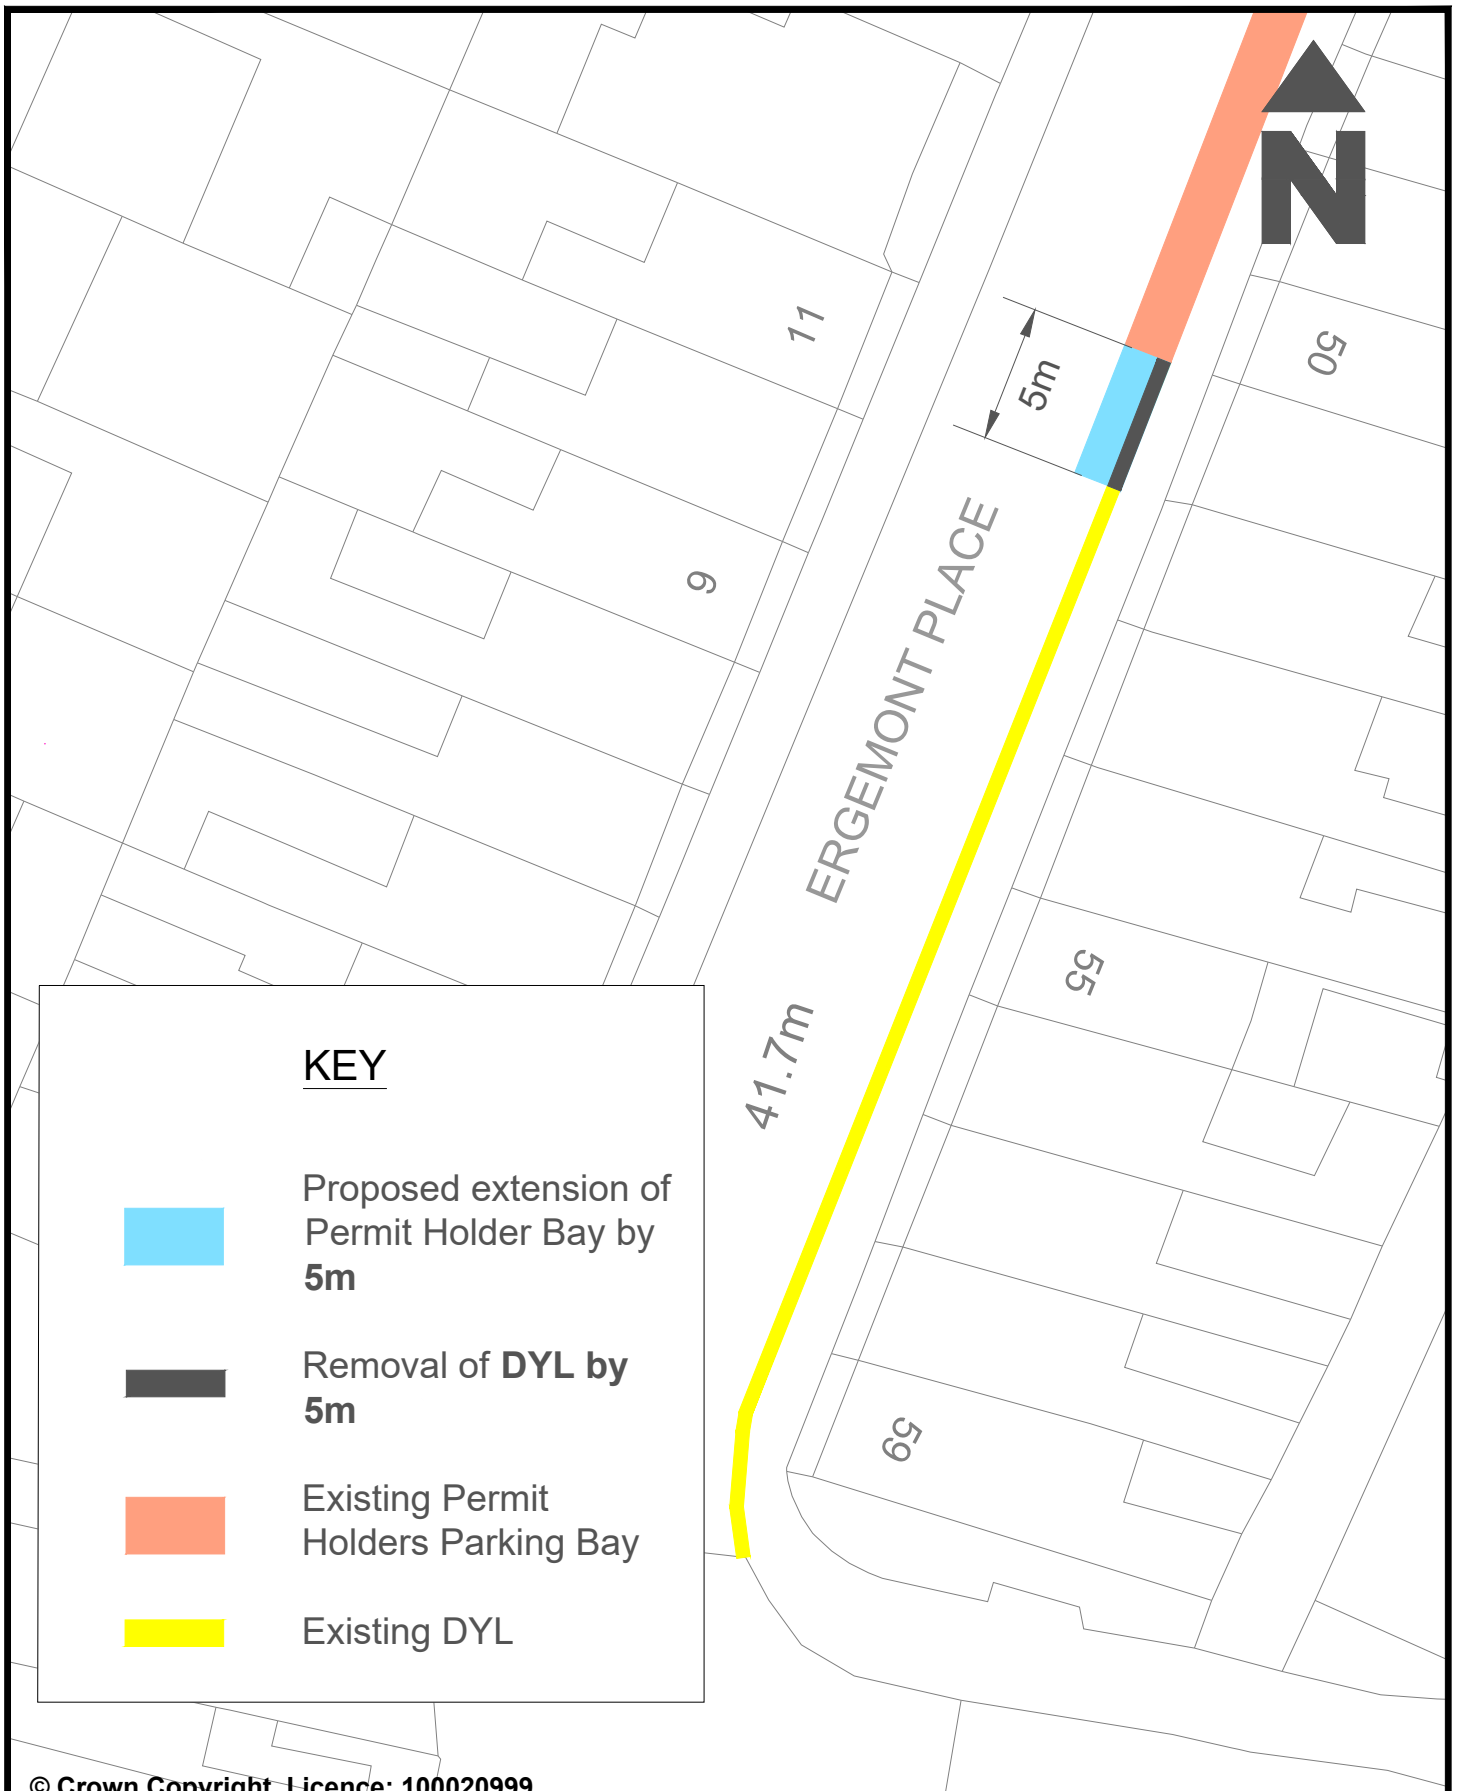

© Crown Copyright. Licence: 100020999.
Brighton & Hove City Council, 2021.

Address: Ergemont Place, Brighton

Reason: On Street Amendment

PARKING DESIGN & IMPLEMENTATION

TRANSPORT


Scale : NTS

Date : Jan 2024

Drawn : J.A.

Drawing Number : PHB-CPZC-003-QP



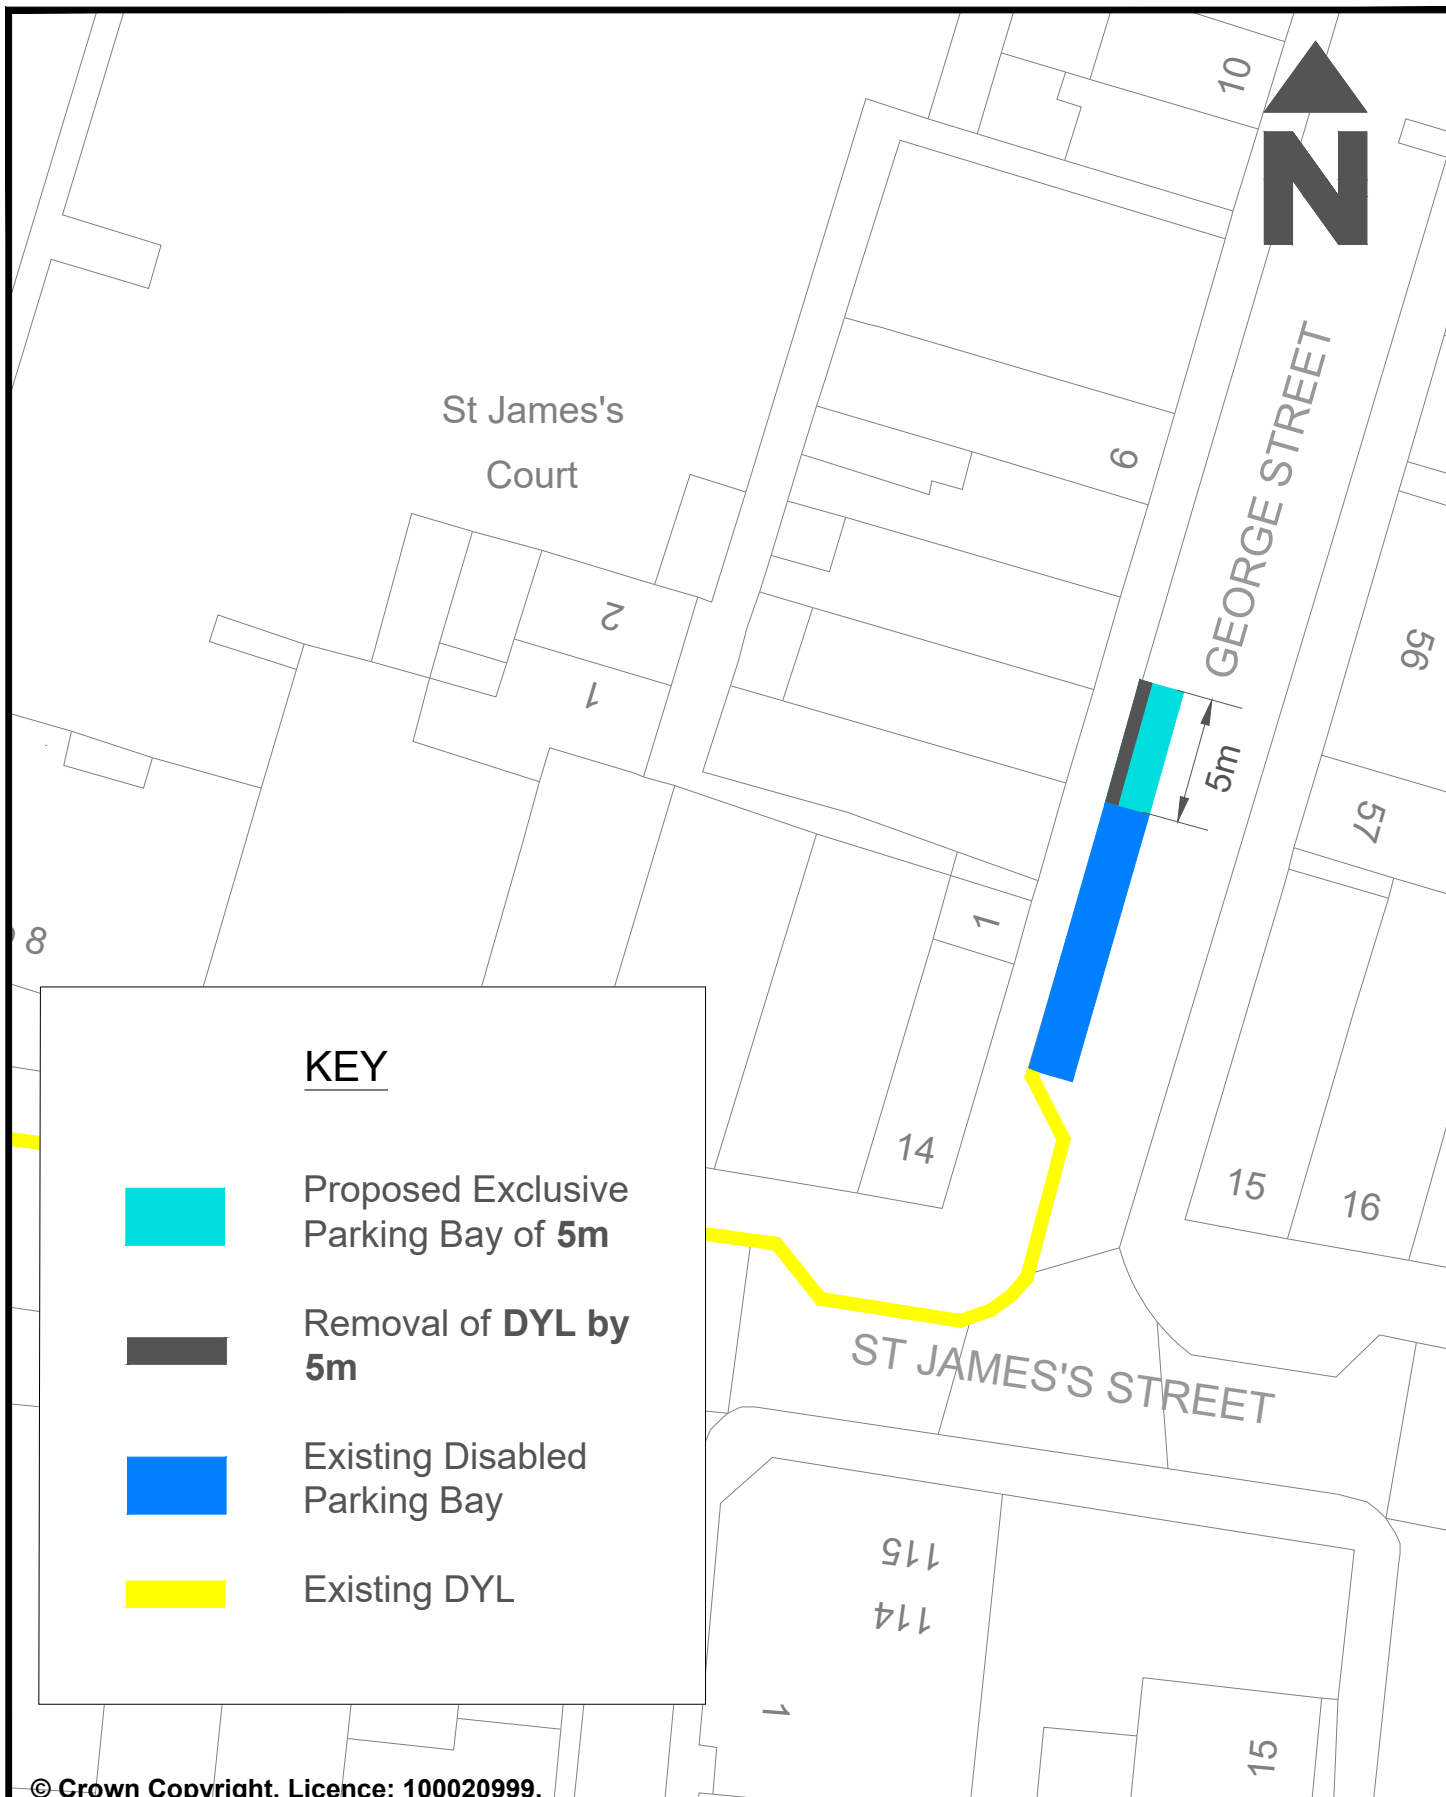

© Crown Copyright. Licence: 100020999.
Brighton & Hove City Council, 2021.

Address: George Street, Brighton

Reason: On Street Amendment

PARKING DESIGN & IMPLEMENTATION

TRANSPORT


Scale : NTS

Date : Jan 2024


Drawn : J.A.

Drawing Number : EXB-CPZC-004-KT



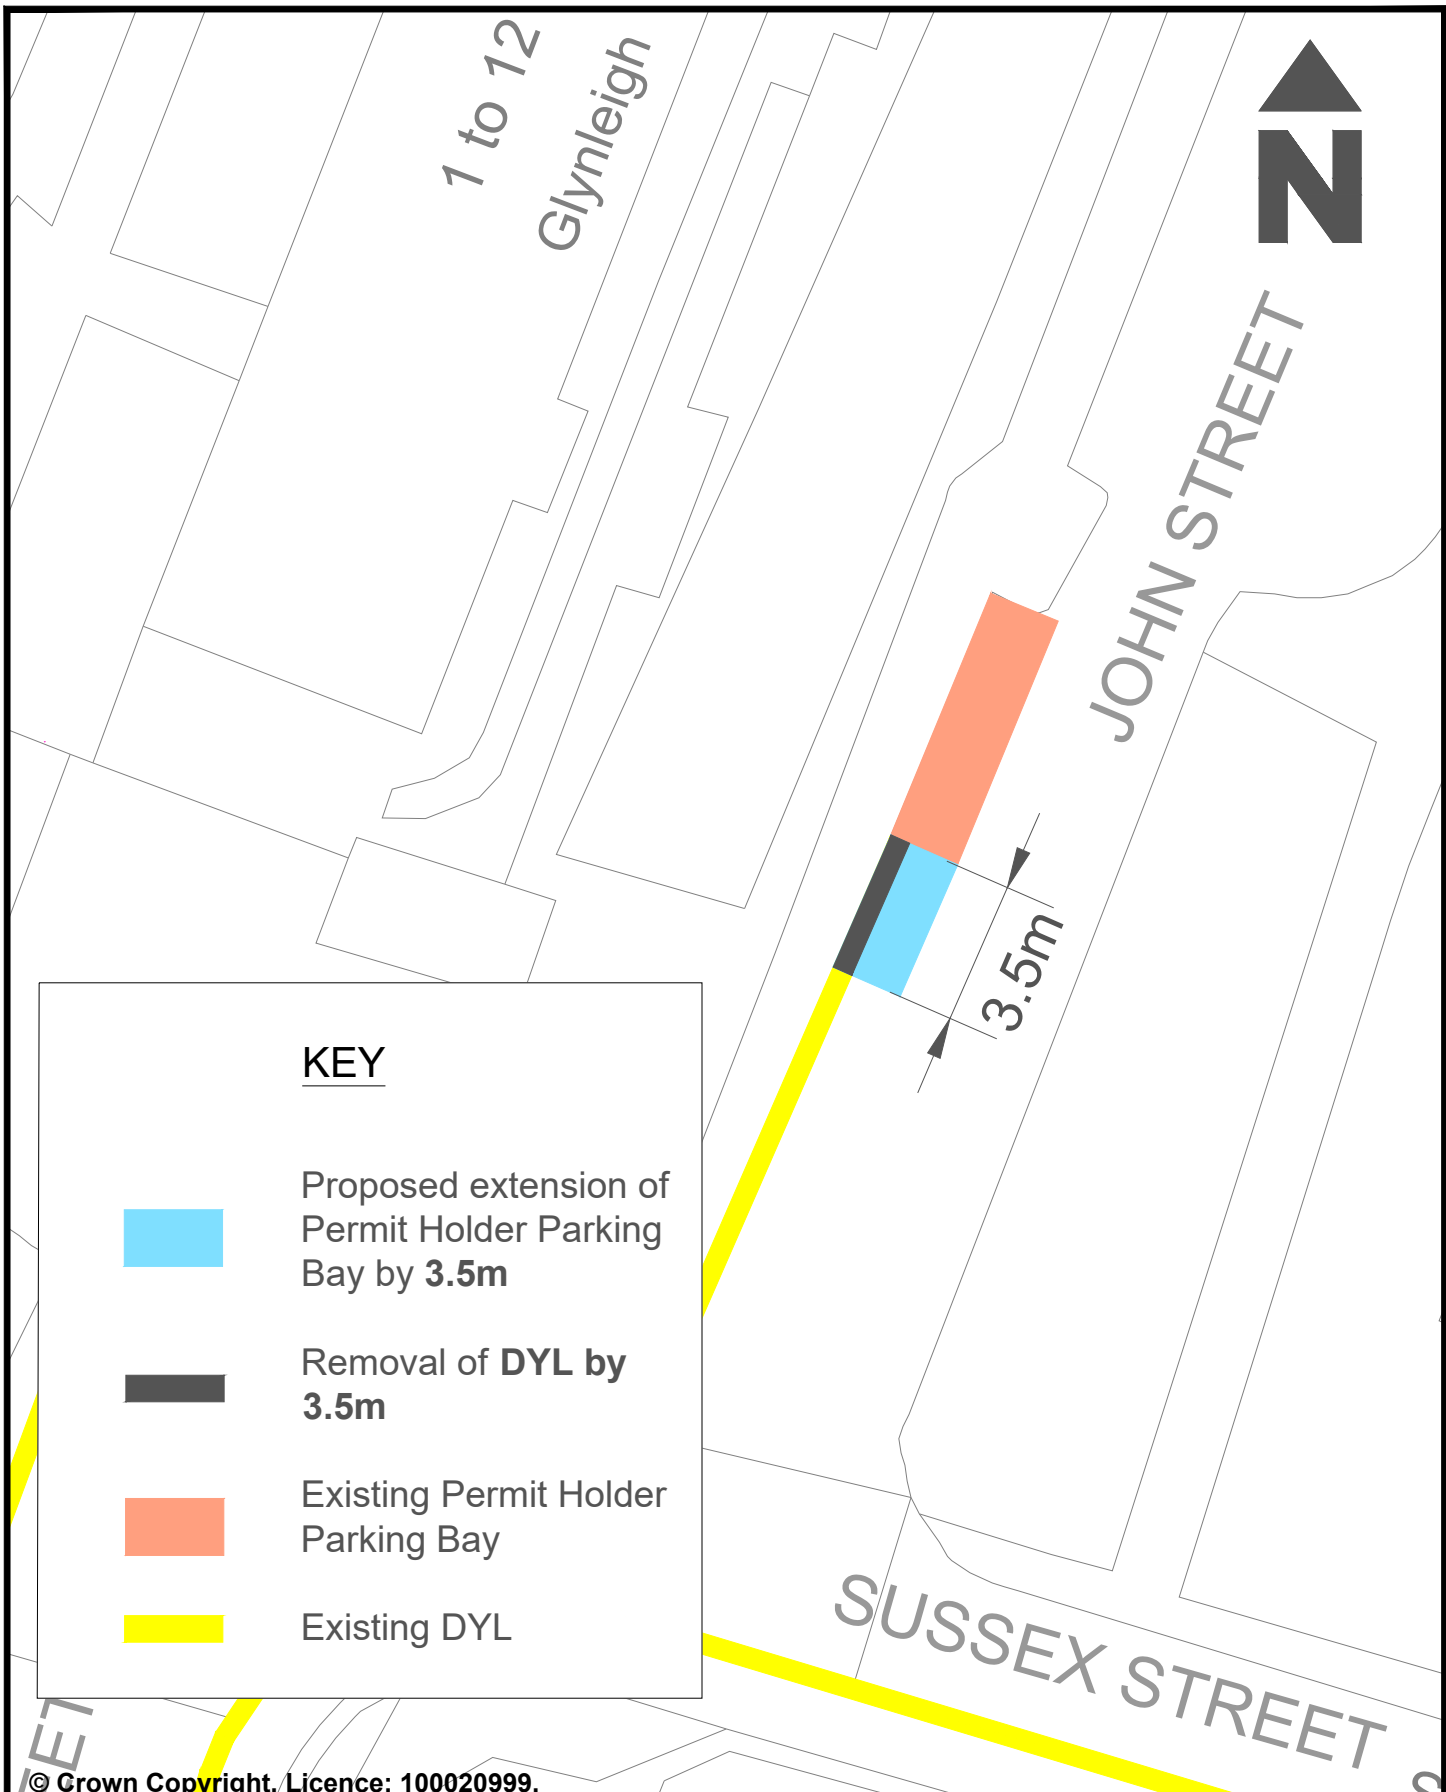

© Crown Copyright. Licence: 100020999.
Brighton & Hove City Council, 2021.

PARKING DESIGN & IMPLEMENTATION		TRANSPORT
Scale : NTS		 Brighton & Hove City Council
Date : Jan 2024		
Drawn : J.A.		
Drawing Number : PHB-CPZC-005-QP		

Address: John Street, Brighton

Reason: On Street Amendment

ASHTON RISE

26



Play

Area

JOHN STREET

KEY



REVOKE Existing M/C BAY & then install - Proposed extension of Shared Parking Bay of 5m.




Removal of DYL by 5m



Existing Shared Parking Bay



Existing DYL

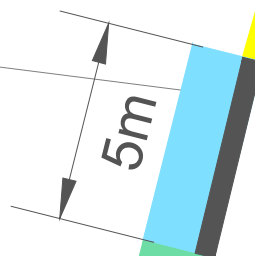

© Crown Copyright. Licence: 100020999.
Brighton & Hove City Council, 2021.

Address: John Street, Brighton

Reason: On Street Amendment

PARKING DESIGN & IMPLEMENTATION

TRANSPORT


Scale : NTS

Date : Jan 2024

Drawn : J.A.

Drawing Number : SPB-CPZC-006-QP



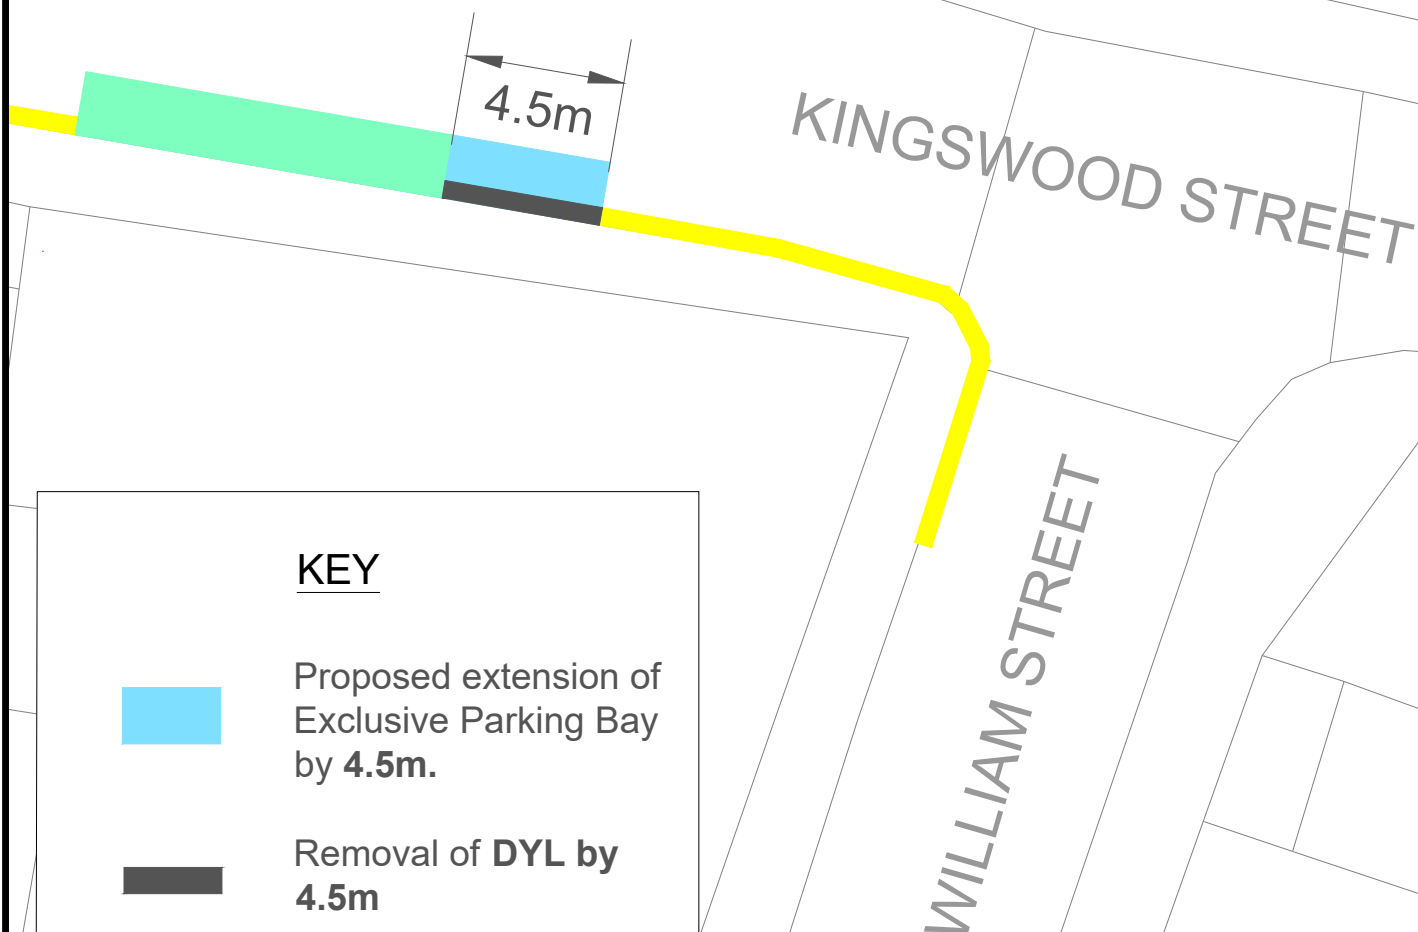


KEY



Proposed extension of
Exclusive Parking Bay
by **4.5m**.



Removal of **DYL** by
4.5m

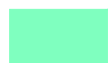

Existing Exclusive
Parking Bay



Existing DYL

© Crown Copyright. Licence: 100020999.
Brighton & Hove City Council, 2021.

PARKING DESIGN & IMPLEMENTATION

TRANSPORT

Address: Kingswood Street,
Brighton

Scale : NTS


Date : Jan 2024

Drawn : J.A.

Drawing Number : EXB-CPZC-007-QP

Reason: On Street Amendment



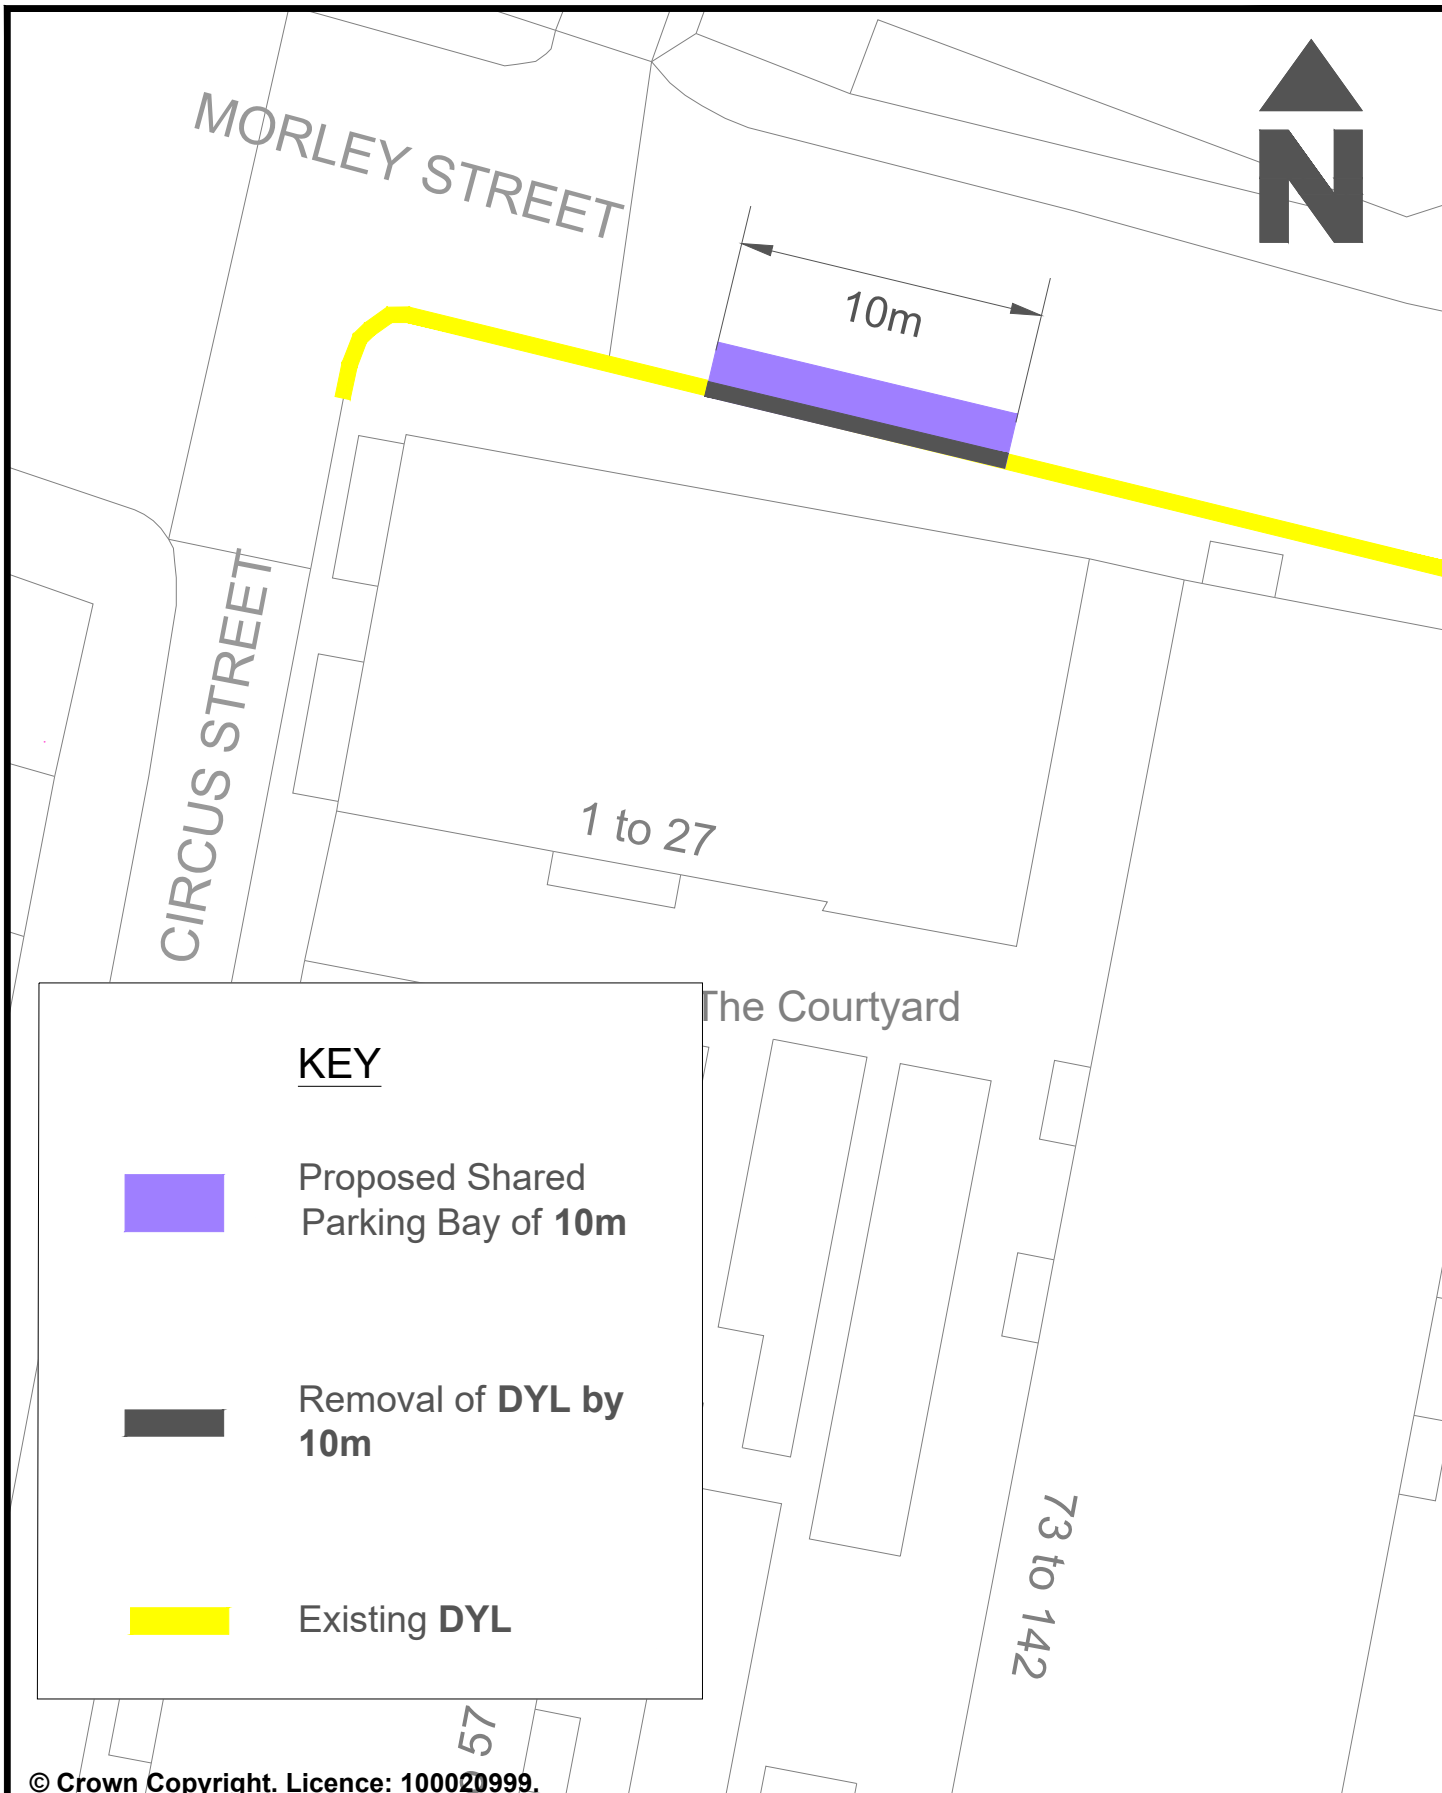

KEY



Proposed Shared
Parking Bay of **10m**



Removal of **DYL** by
10m



Existing **DYL**

© Crown Copyright. Licence: 100020999.
Brighton & Hove City Council, 2021.

Address: Morley Street (Lower
Section), Brighton

Reason: On Street Amendment

PARKING DESIGN & IMPLEMENTATION

TRANSPORT


Scale : NTS

Date : Jan 2024


Drawn : J.A.


Drawing Number : SPB-CPZC-012-QP



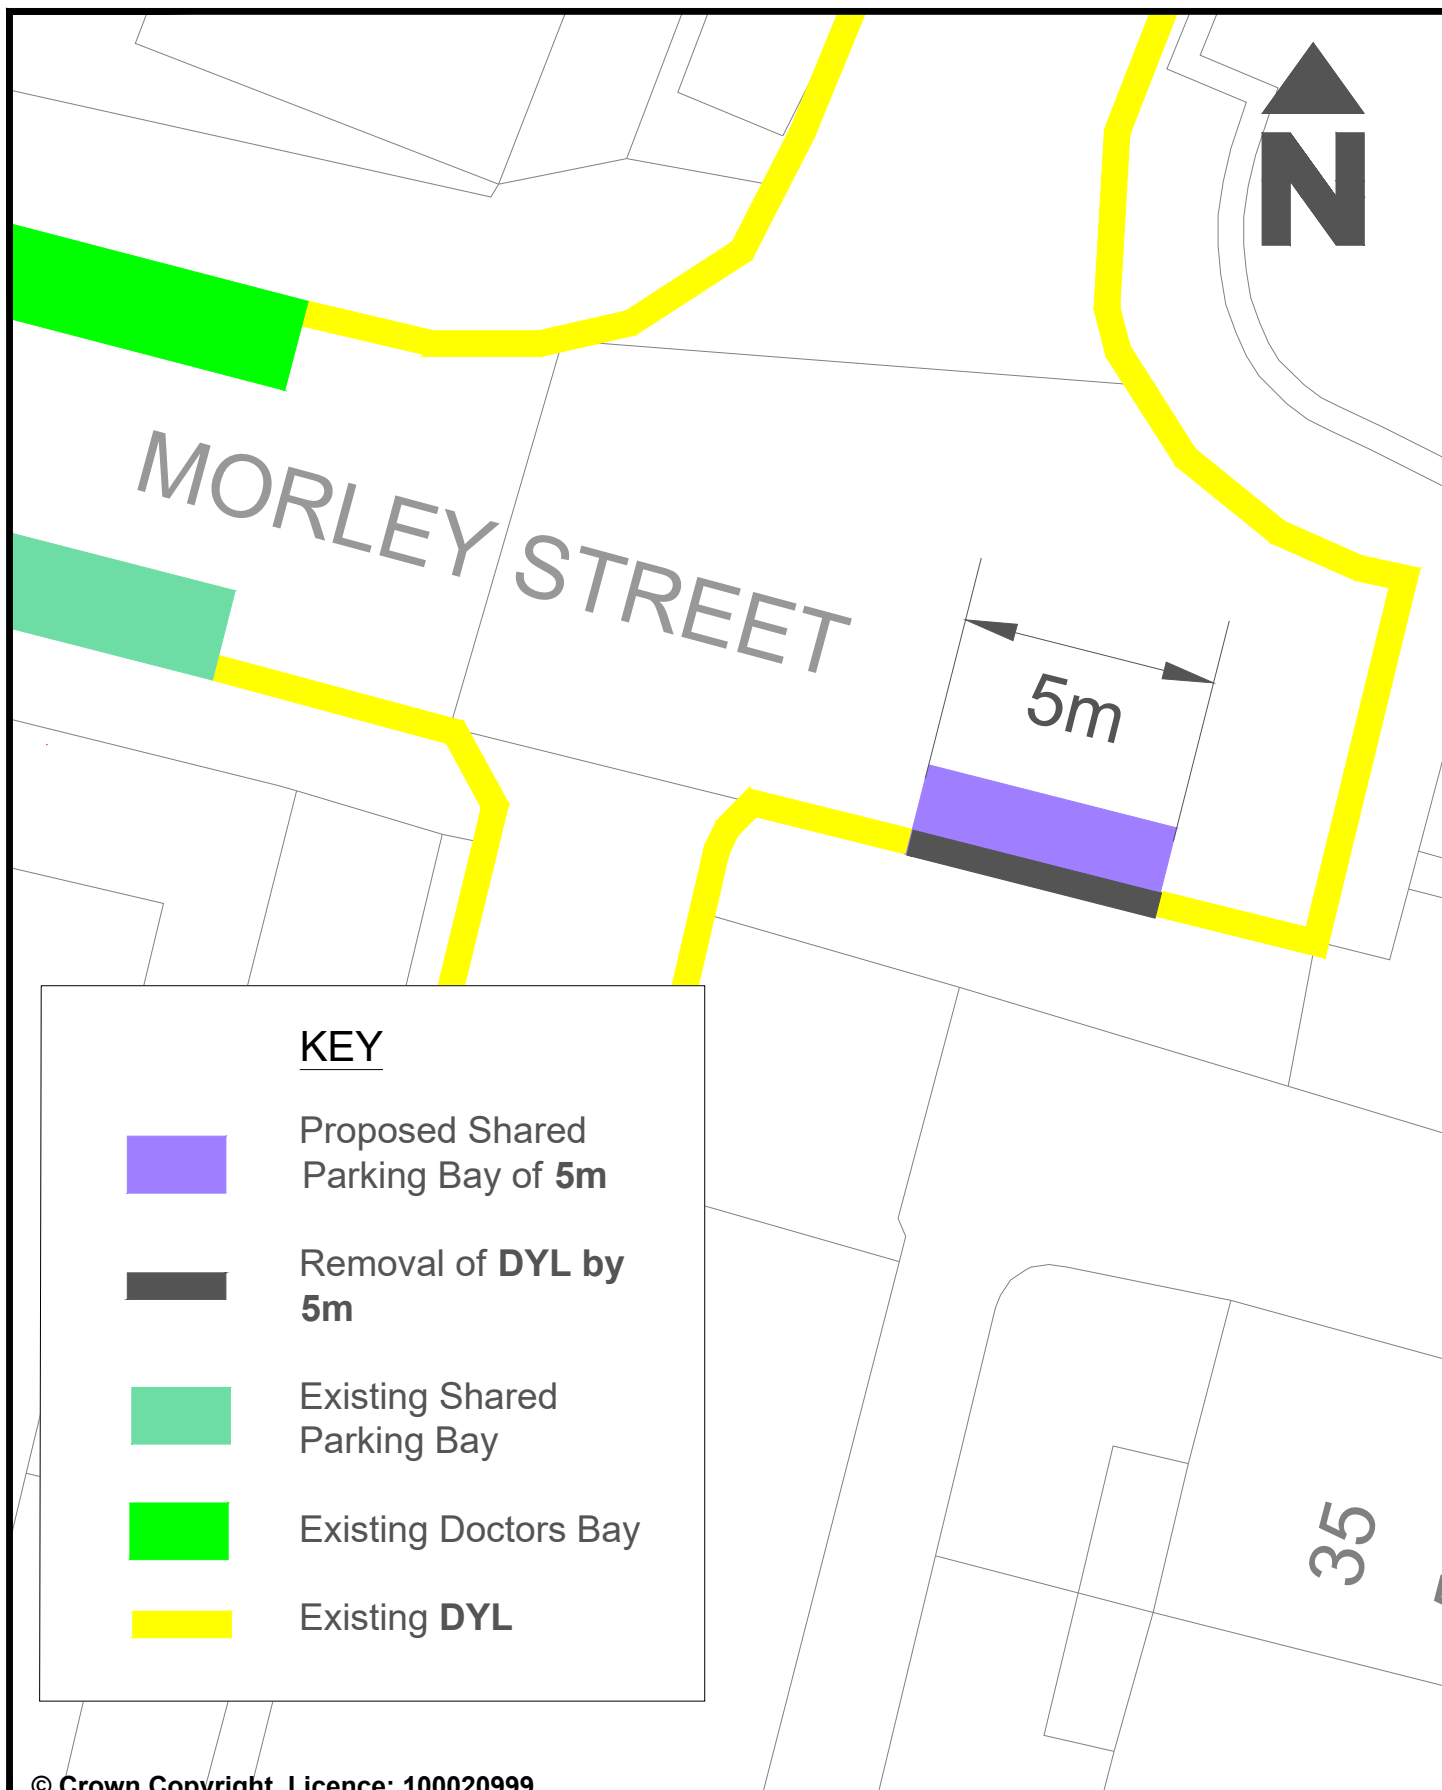


© Crown Copyright. Licence: 100020999.
Brighton & Hove City Council, 2021.

© Crown Copyright. Licence: 100020000. Brighton & Hove City Council, 2021.	PARKING DESIGN & IMPLEMENTATION	TRANSPORT
Address: Morley Street (Top Section 2), Brighton	Scale : NTS	 Brighton & Hove City Council
	Date : Jan 2024	
Reason: On Street Amendment	Drawn : J.A.	
	Drawing Number : SPB-CPZC-010-QP	

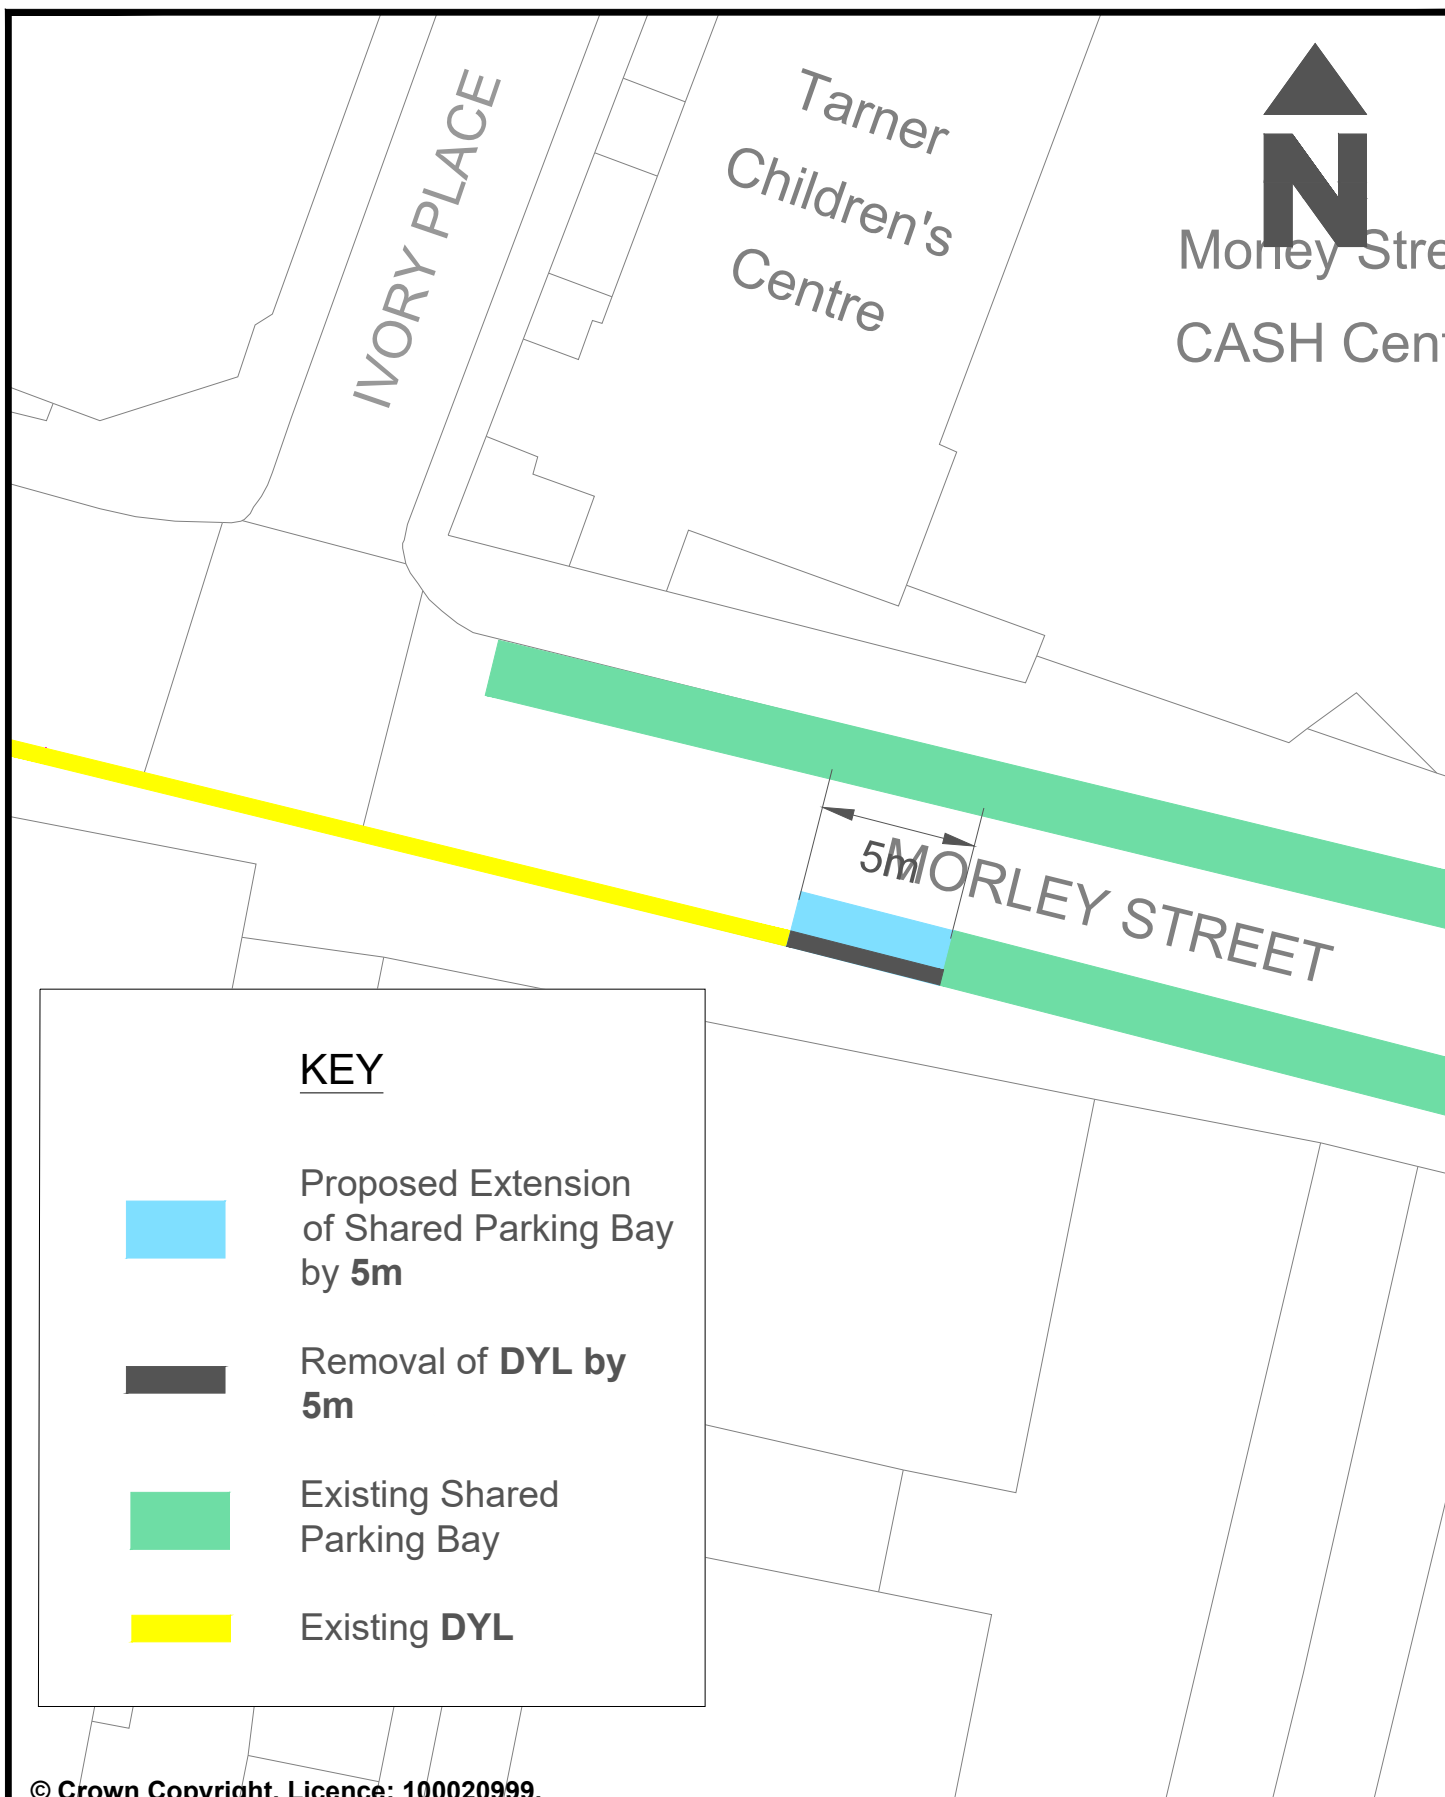

© Crown Copyright. Licence: 100020999.
Brighton & Hove City Council, 2021.

PARKING DESIGN & IMPLEMENTATION		TRANSPORT
Scale : NTS		 Brighton & Hove City Council
Date : Jan 2024		
Drawn : J.A.		
Drawing Number : SPB-CPZC-011-QP		

Address: Morley Street (Mid Section), Brighton

Reason: On Street Amendment



1 to 12
Nelson Place

5m

MORLEY STREET

KEY



Proposed Installation
of **2 x** Echelon Shared
Parking Bay



Removal of **DYL** by
15m



Existing **DYL**

© Crown Copyright, Licence: 100020999.
Brighton & Hove City Council, 2021.

PARKING DESIGN & IMPLEMENTATION

TRANSPORT

Address: Morley Street (Top
Section 1), Brighton

Scale : NTS


Date : Jan 2024

Reason: On Street Amendment

Drawn : J.A.

Drawing Number : SPB-CPZC-009-QP



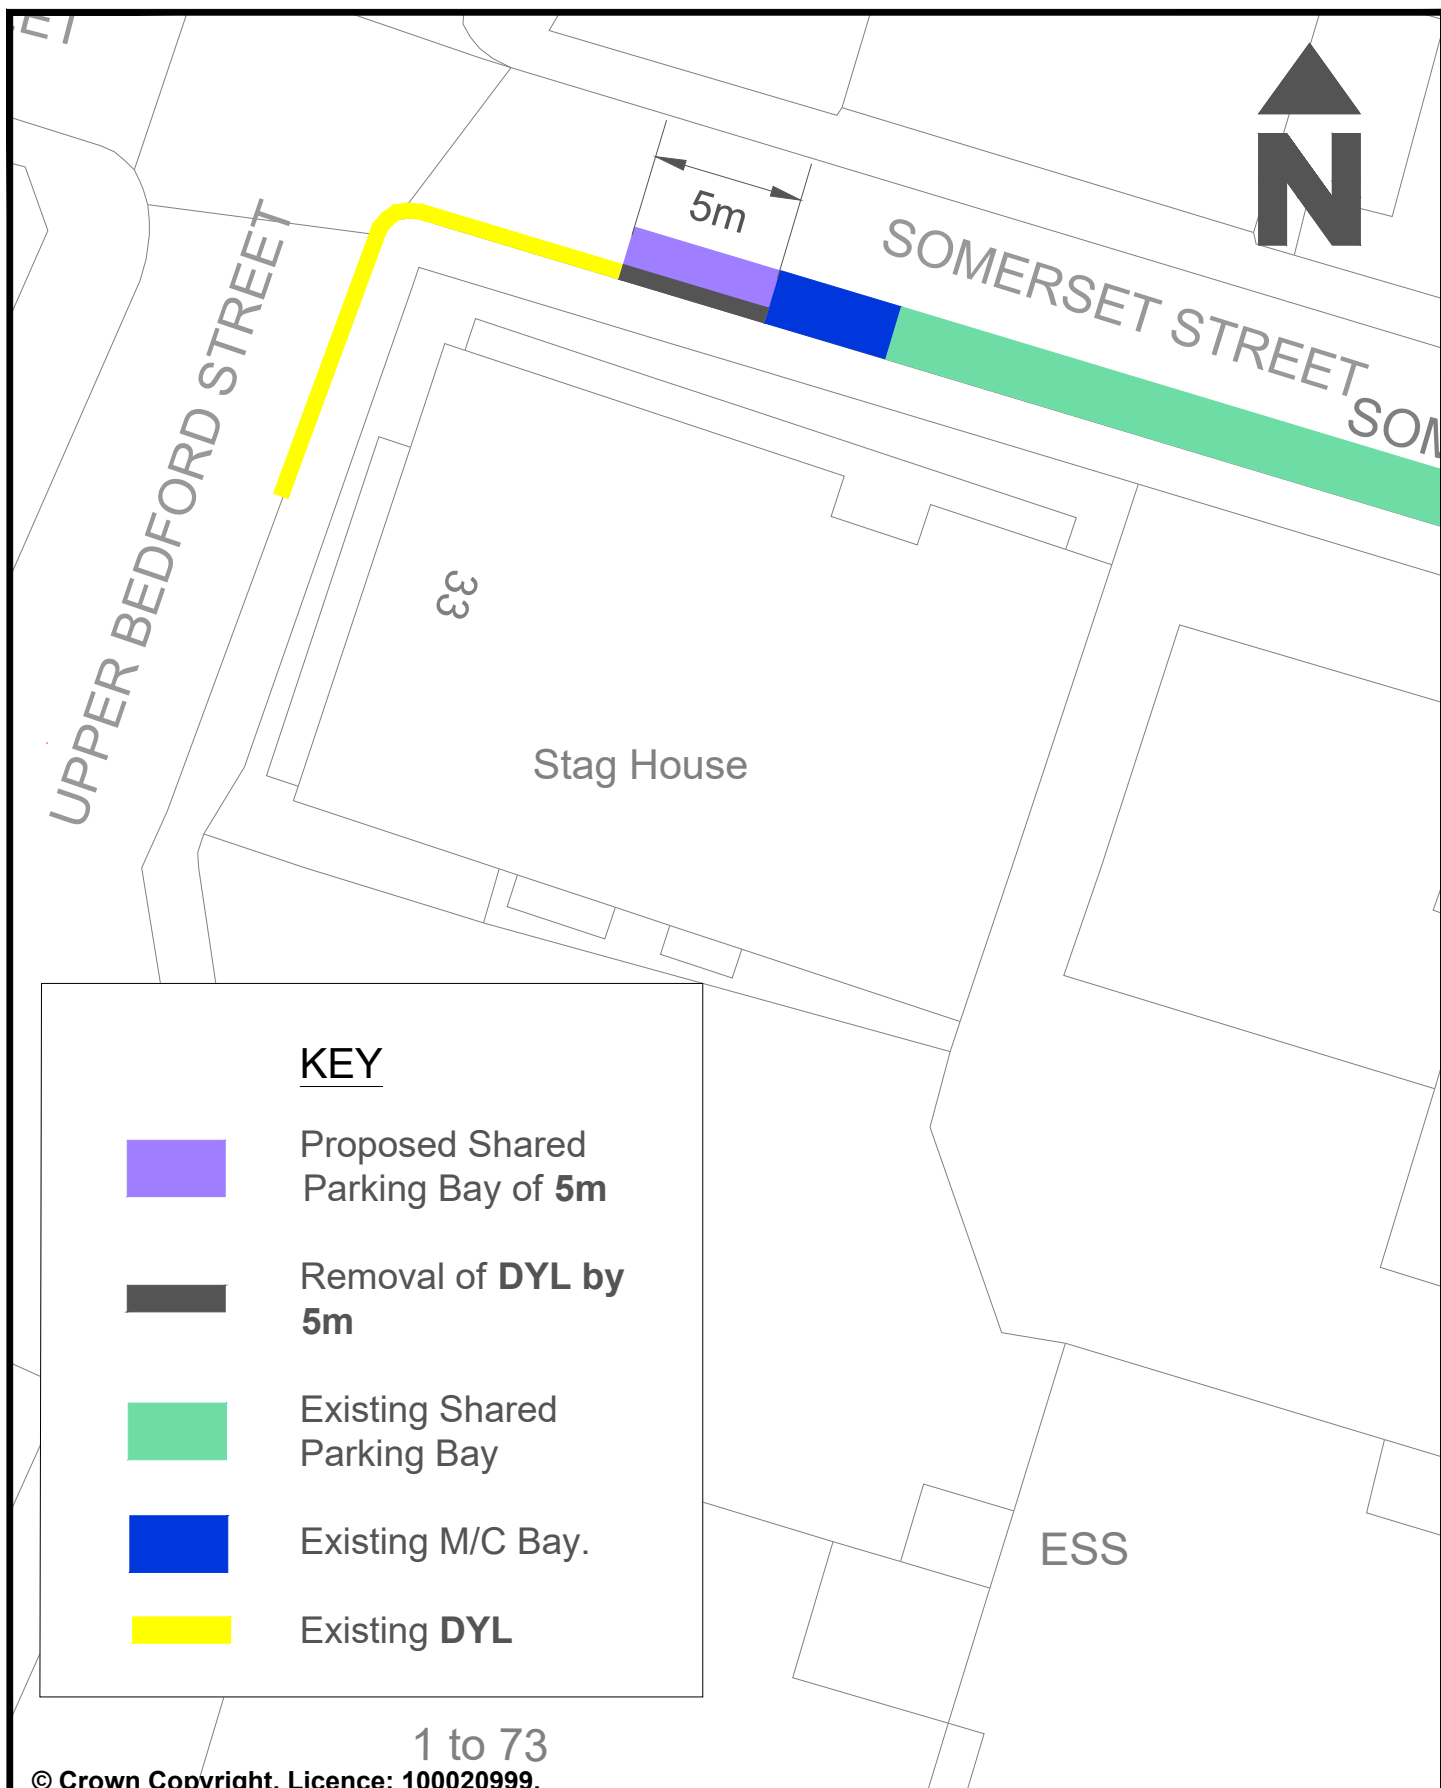

KEY



Proposed Shared
Parking Bay of **5m**



Removal of **DYL** by
5m



Existing Shared
Parking Bay



Existing M/C Bay.



Existing **DYL**

© Crown Copyright. Licence: 100020999.
Brighton & Hove City Council, 2021.

Address: Somerset Street,
Brighton

Reason: On Street Amendment

PARKING DESIGN & IMPLEMENTATION

TRANSPORT


Scale : NTS

Date : Jan 2024

Drawn : J.A.

Drawing Number : SPB-CPZC-013-KT



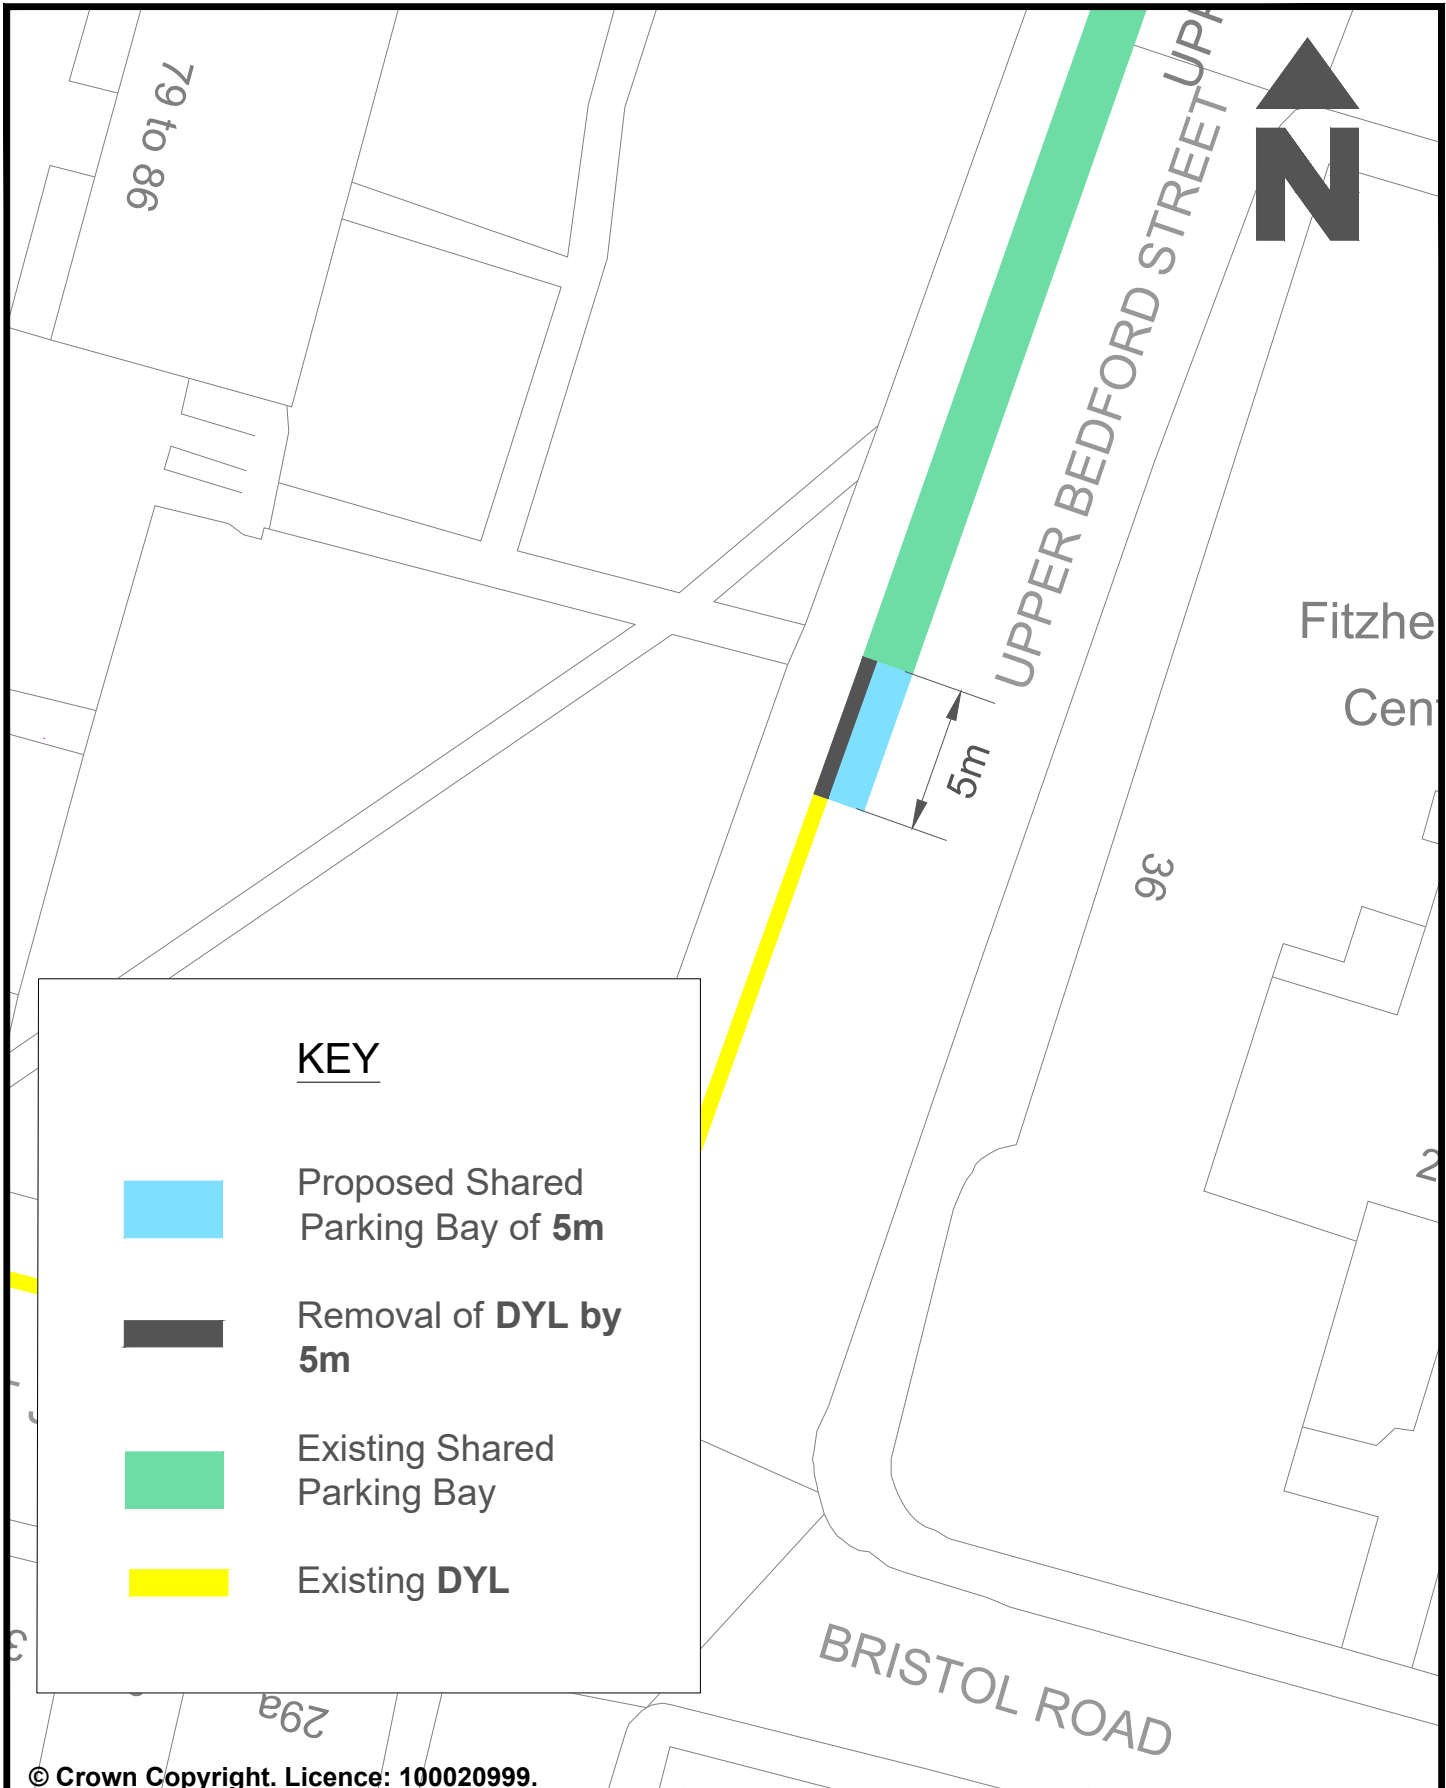

KEY



Proposed Shared
Parking Bay of **5m**



Removal of **DYL** by
5m



Existing Shared
Parking Bay



Existing **DYL**

© Crown Copyright. Licence: 100020999.
Brighton & Hove City Council, 2021.

Address: Upper Bedford Street,
Brighton

Reason: On Street Amendment

PARKING DESIGN & IMPLEMENTATION

TRANSPORT


Scale : NTS

Date : Jan 2024

Drawn : J.A.

Drawing Number : SPB-CPZC-014-KT



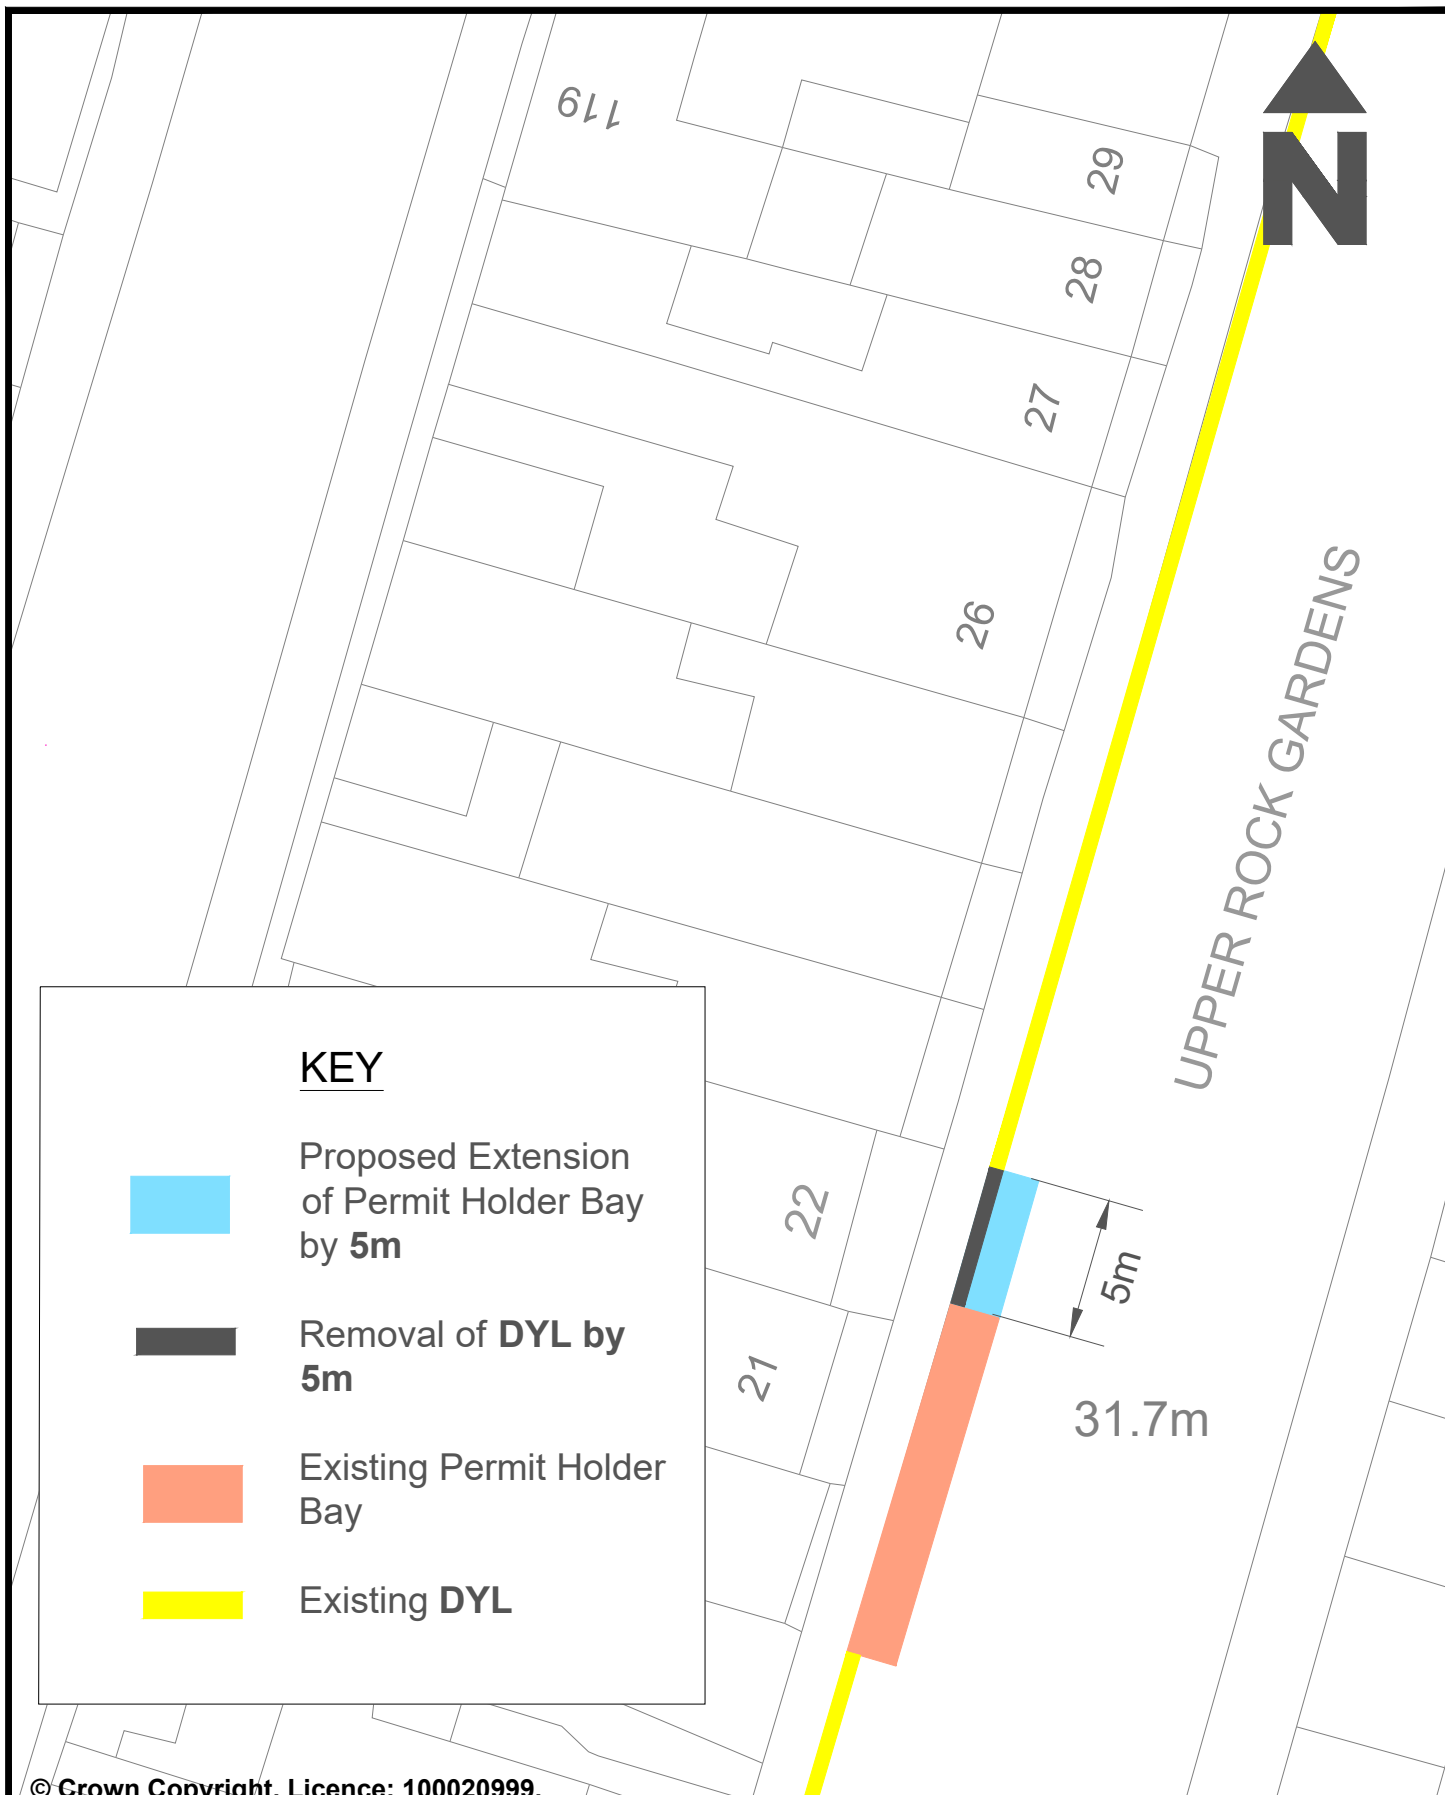

© Crown Copyright. Licence: 100020999.
Brighton & Hove City Council, 2021.

Address: Upper Rock Gardens,
Brighton

Reason: On Street Amendment

PARKING DESIGN & IMPLEMENTATION

TRANSPORT


Scale : NTS

Date : Jan 2024


Drawn : J.A.


Drawing Number : PHB-CPZC-015-KT



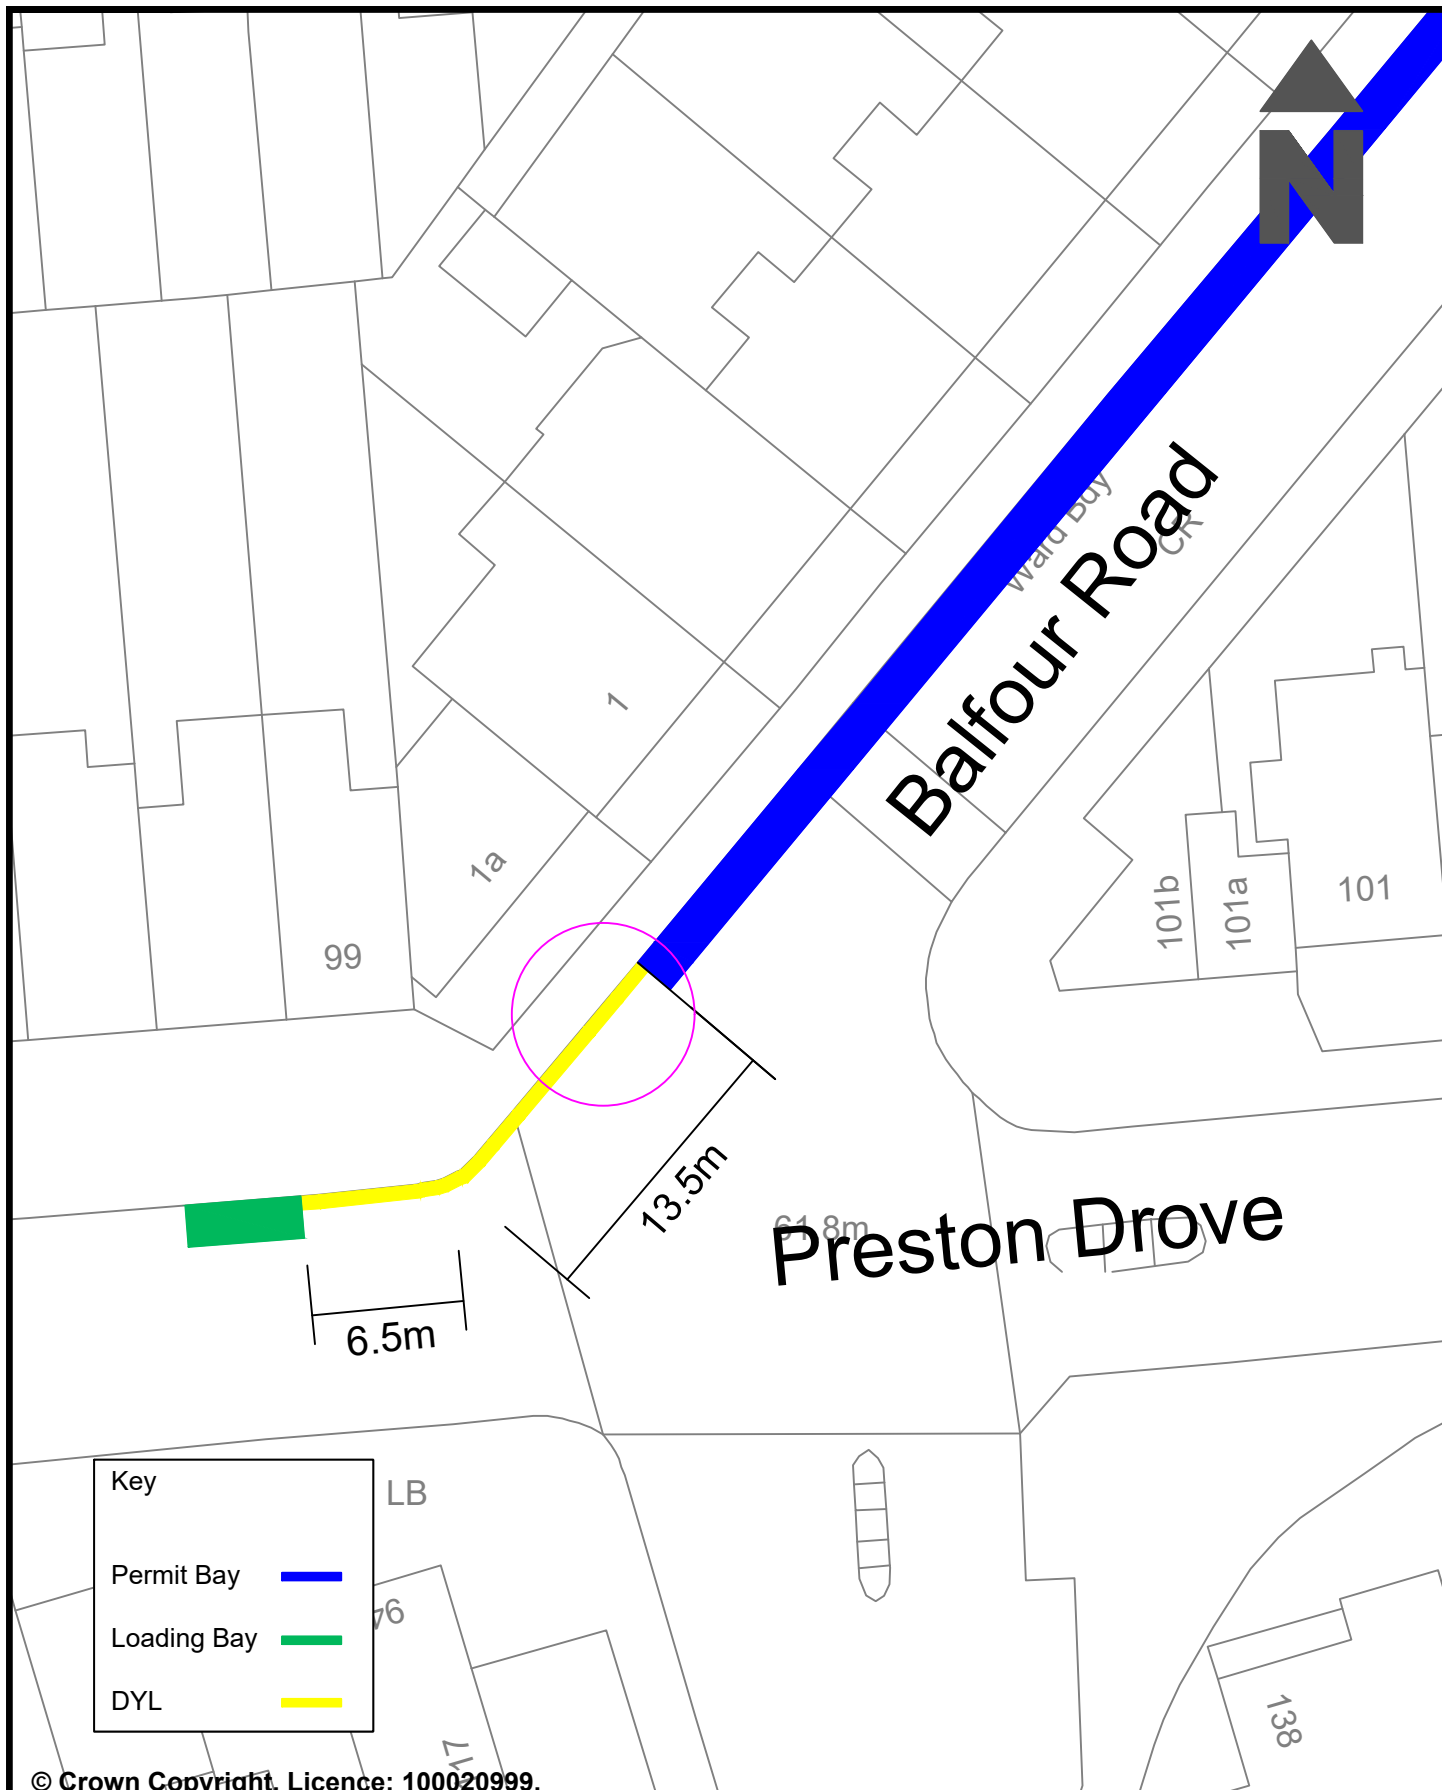

© Crown Copyright. Licence: 100020999.
Brighton & Hove City Council, 2021.

Brighton & Hove City Council, 2021.		PARKING INFRASTRUCTURE		TRANSPORT	
Address: 1a Balfour Road, BN1 6NA		Scale : N.T.S		 Brighton & Hove City Council	
		Date : 12/01/2024			
Title : Extra Parking Space Permit holders only		Drawn : AF			
		Drawing Number : PHB-CPZF-001-PP			

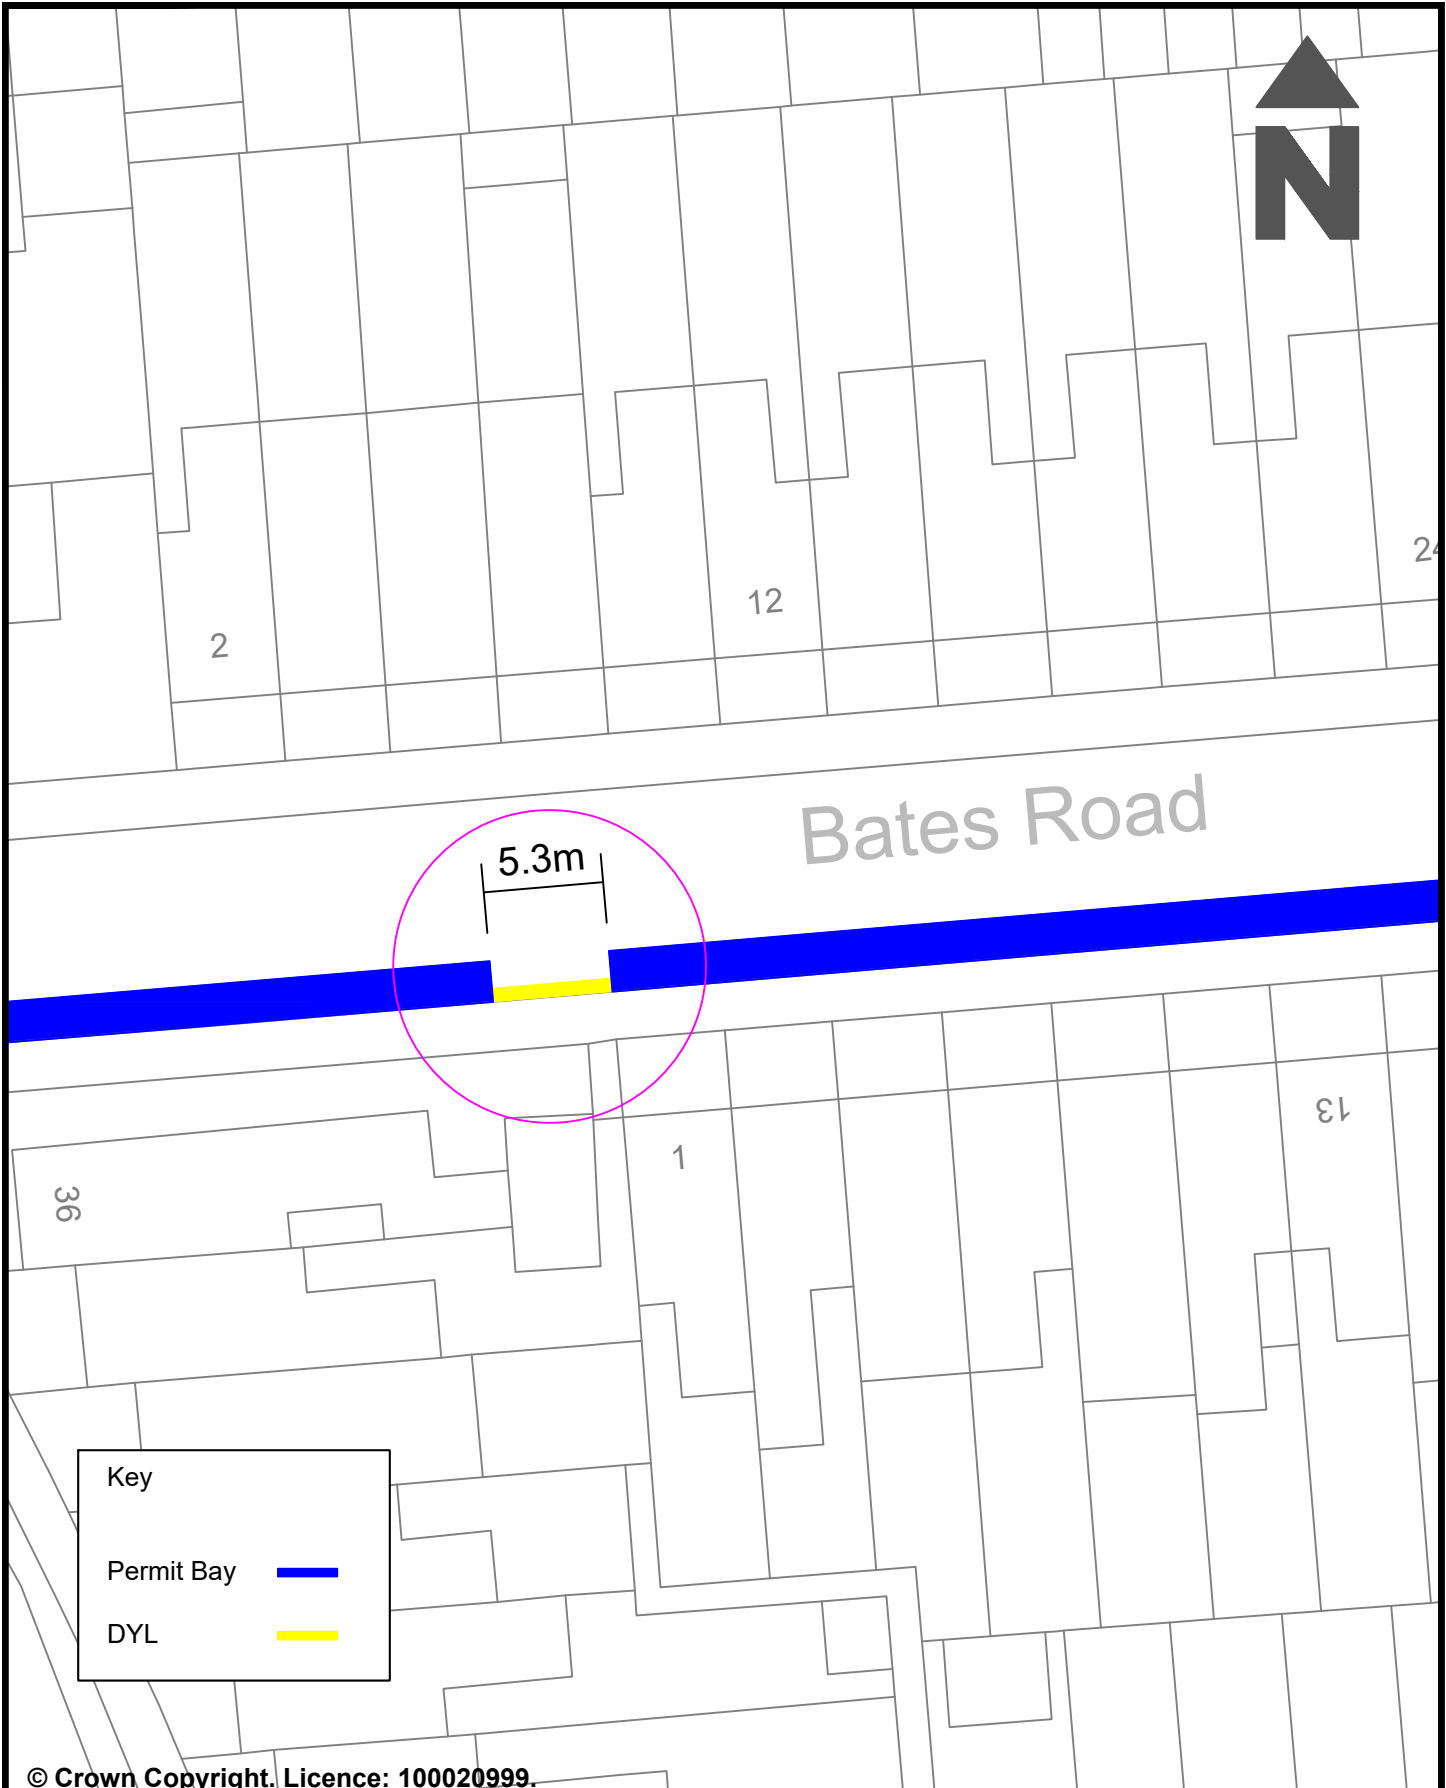


Key

Permit Bay —


DYL —

© Crown Copyright. Licence: 100020999.
Brighton & Hove City Council, 2021.


PARKING INFRASTRUCTURE		TRANSPORT
Scale : N.T.S	 Brighton & Hove City Council	
Date : 12/01/2024		
Drawn : AF		
Drawing Number : PHB-CPZF-002-PP		


Adress: 1 Bates Road, BN1 6PF

Title : Extra Parking Space
Permit holders only bay

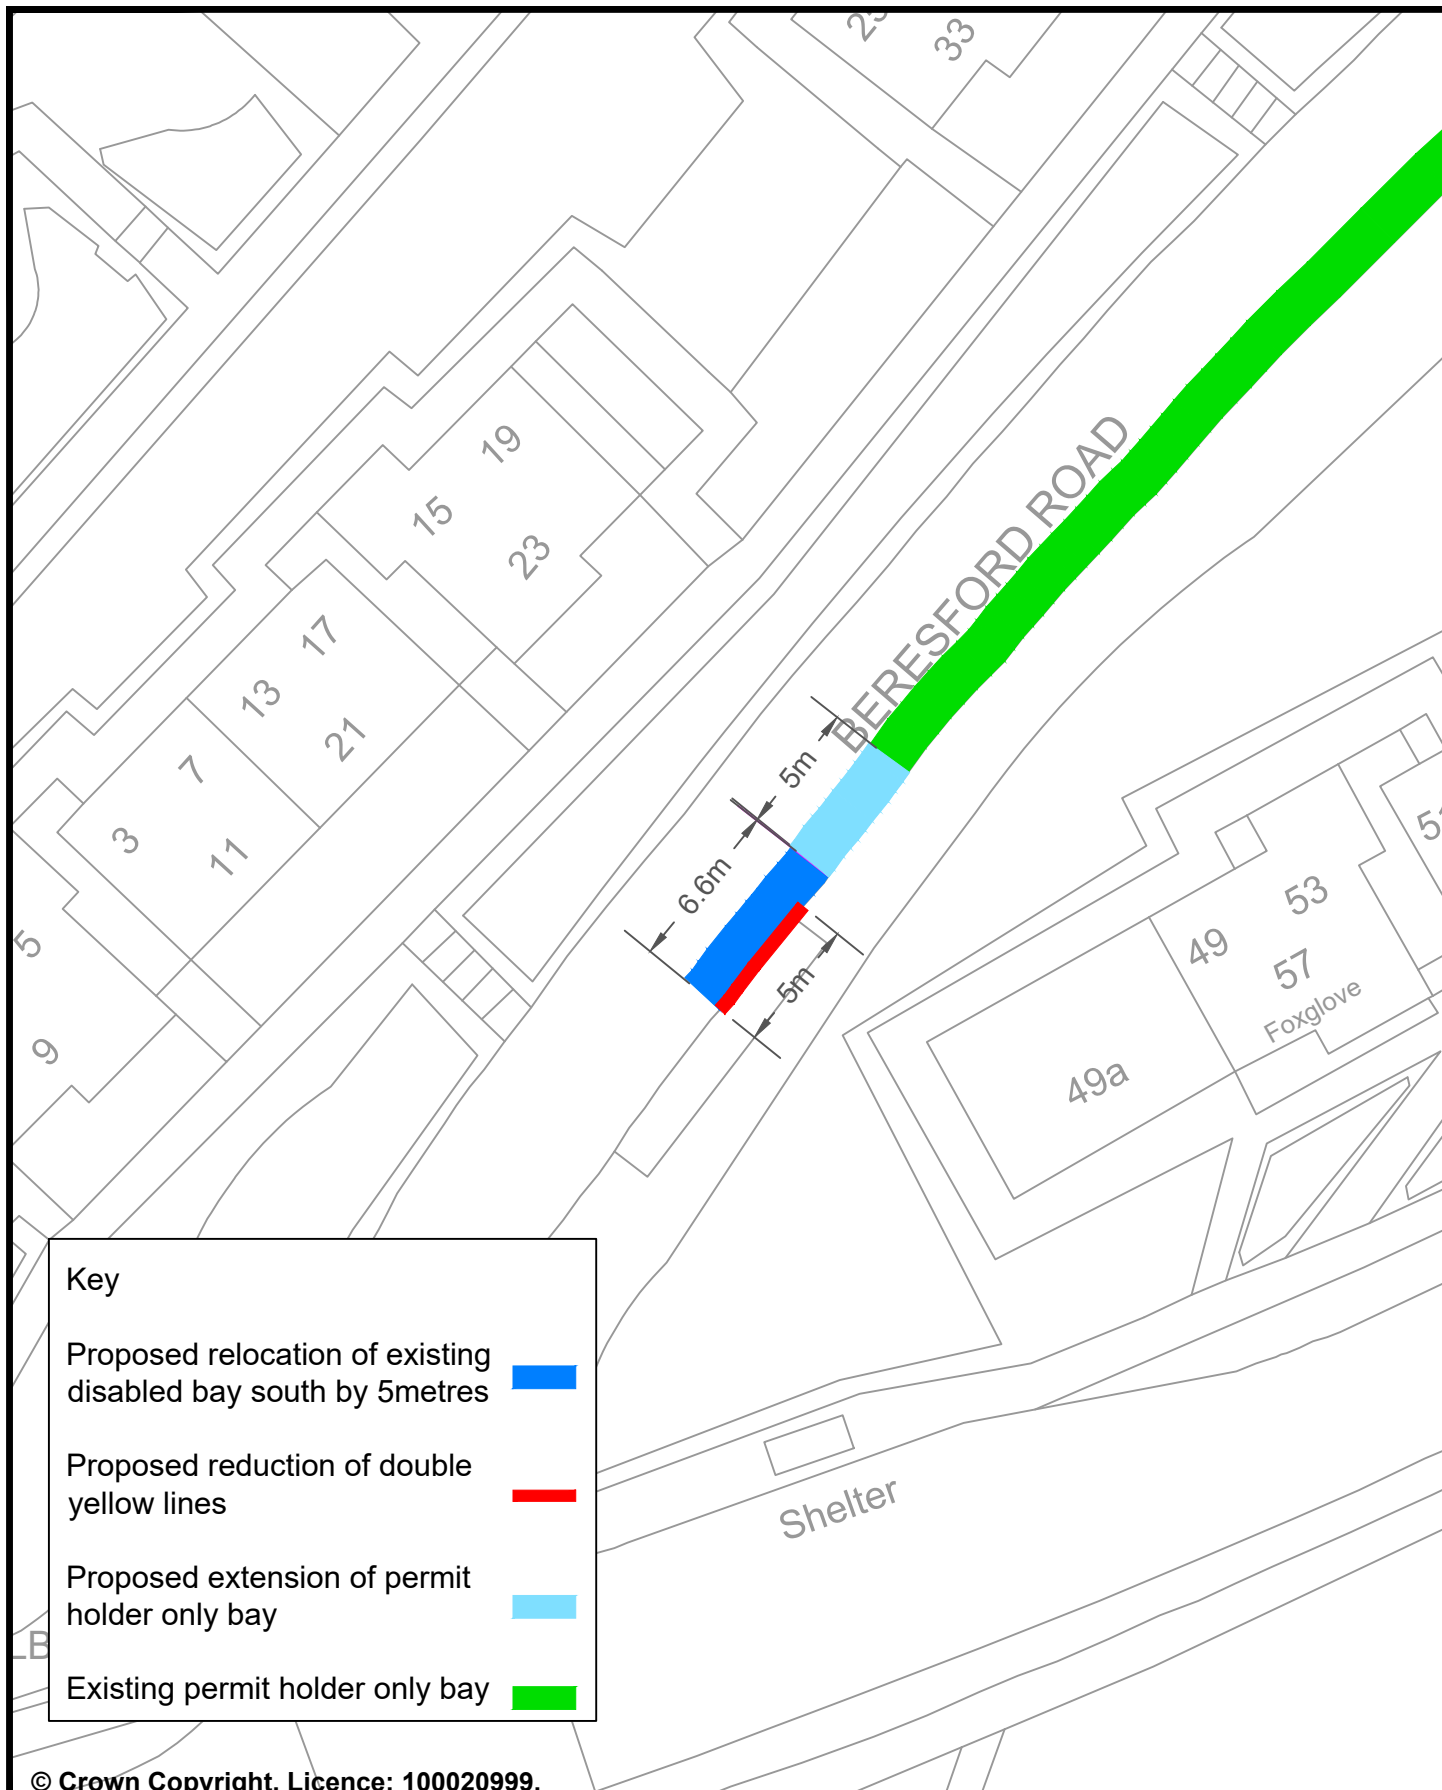


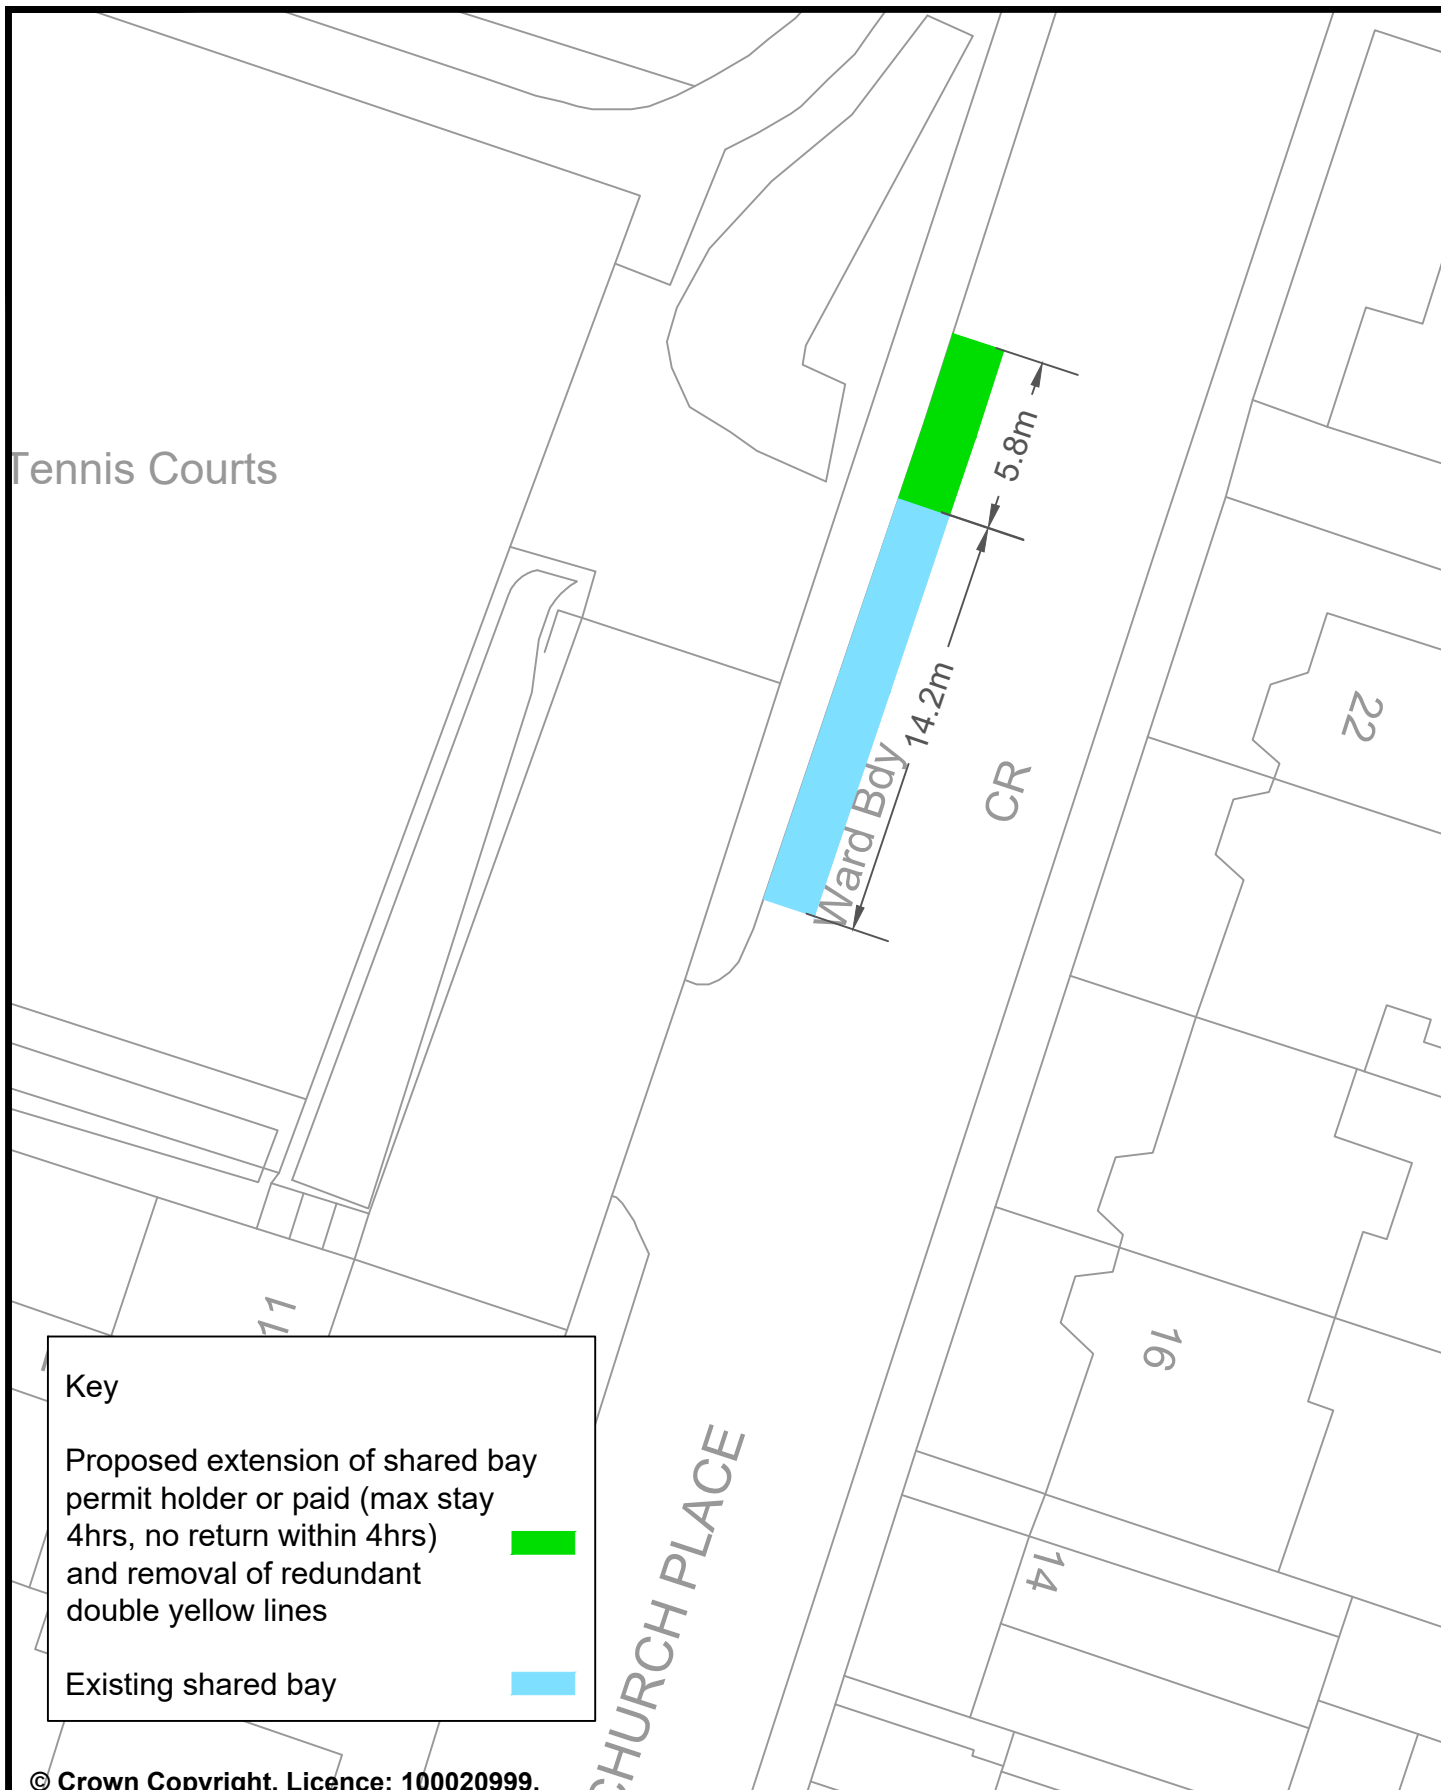
© Crown Copyright. Licence: 100020999.
Brighton & Hove City Council, 2024.

Brighton & Hove City Council, 2024.		TRANSPORT		PARKING DESIGN & IMPLEMENTATION	
Address: Beresford Road Brighton		Scale : N.T.S.		 Brighton & Hove	
		Date Drawn: Jan 24			
Reason: To provide additional parking for residents		Drawn By : TP			
		Drawing Number : B&H-CPZ-H-003			

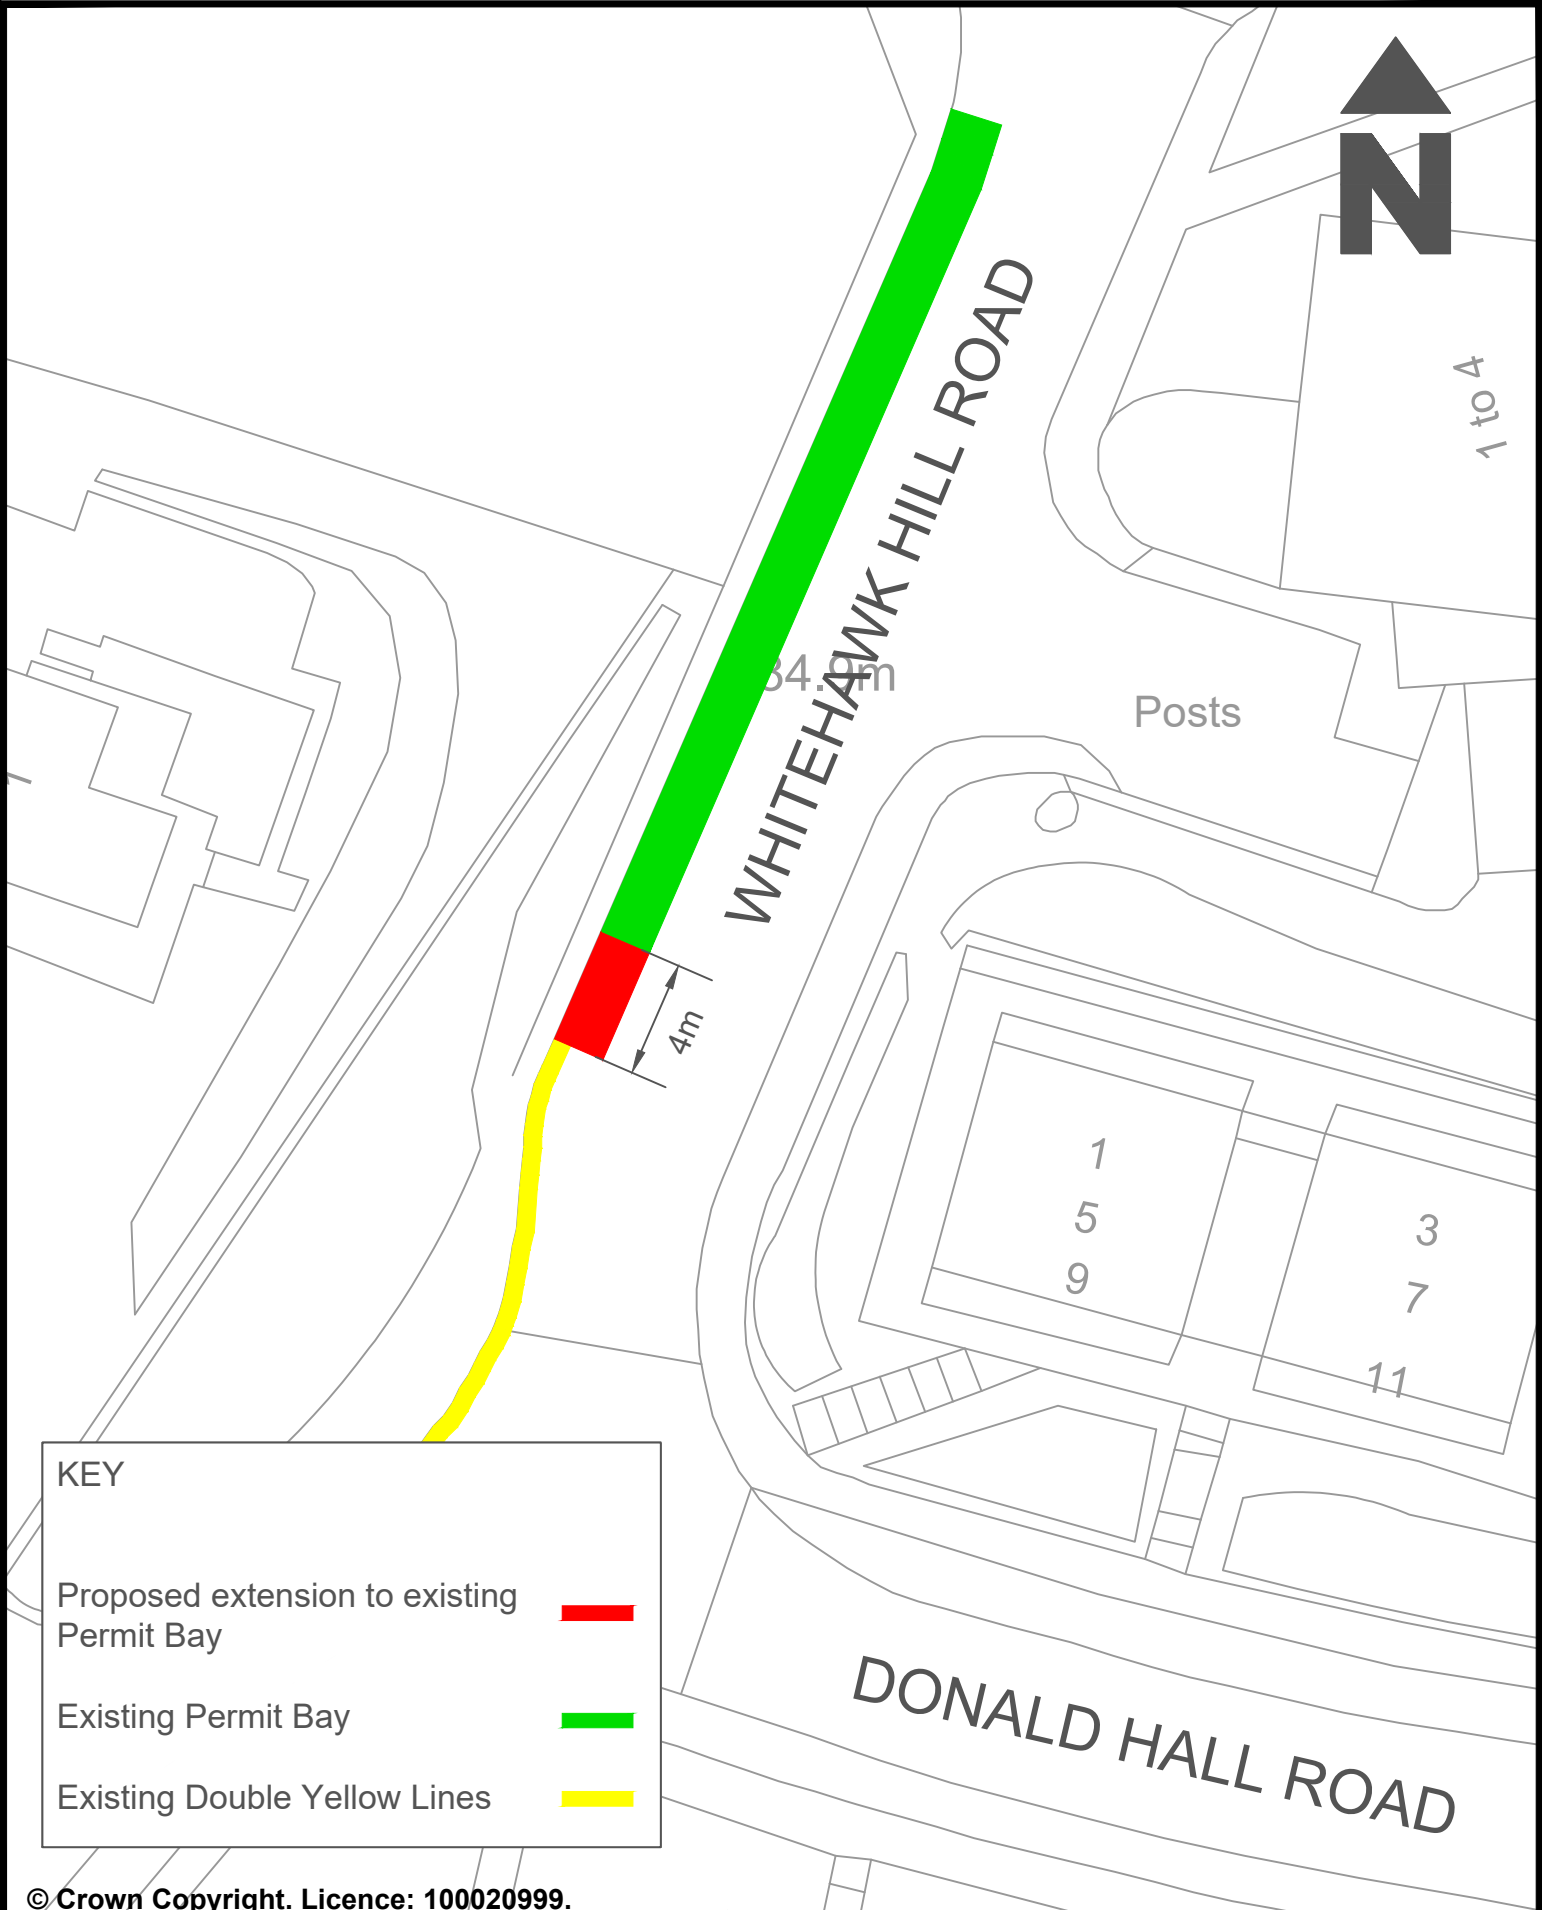

© Crown Copyright. Licence: 100020999.
Brighton & Hove City Council, 2024.

PARKING DESIGN & IMPLEMENTATION		TRANSPORT
Address: Whitehawk Hill Road Brighton	Scale: NTS	 Brighton & Hove City Council
Reason: To provide additional resident parking	Date Drawn: Dec 24	
	Drawn By: TP	
Drawing Number : B&H-CPZ-H-001		



Key

Proposed extension of shared bay permit holder or paid (max stay 4hrs, no return within 4hrs) and removal of redundant double yellow lines



Existing shared bay



© Crown Copyright. Licence: 100020999.
Brighton & Hove City Council, 2024.

TRANSPORT

PARKING DESIGN & IMPLEMENTATION

Address: Church Place
Brighton

Scale : N.T.S.

Date Drawn: Jan 24


Drawn By : TP

Drawing Number : B&H-CPZ-H-008



Brighton & Hove

Reason: To provide additional parking for residents & visitors

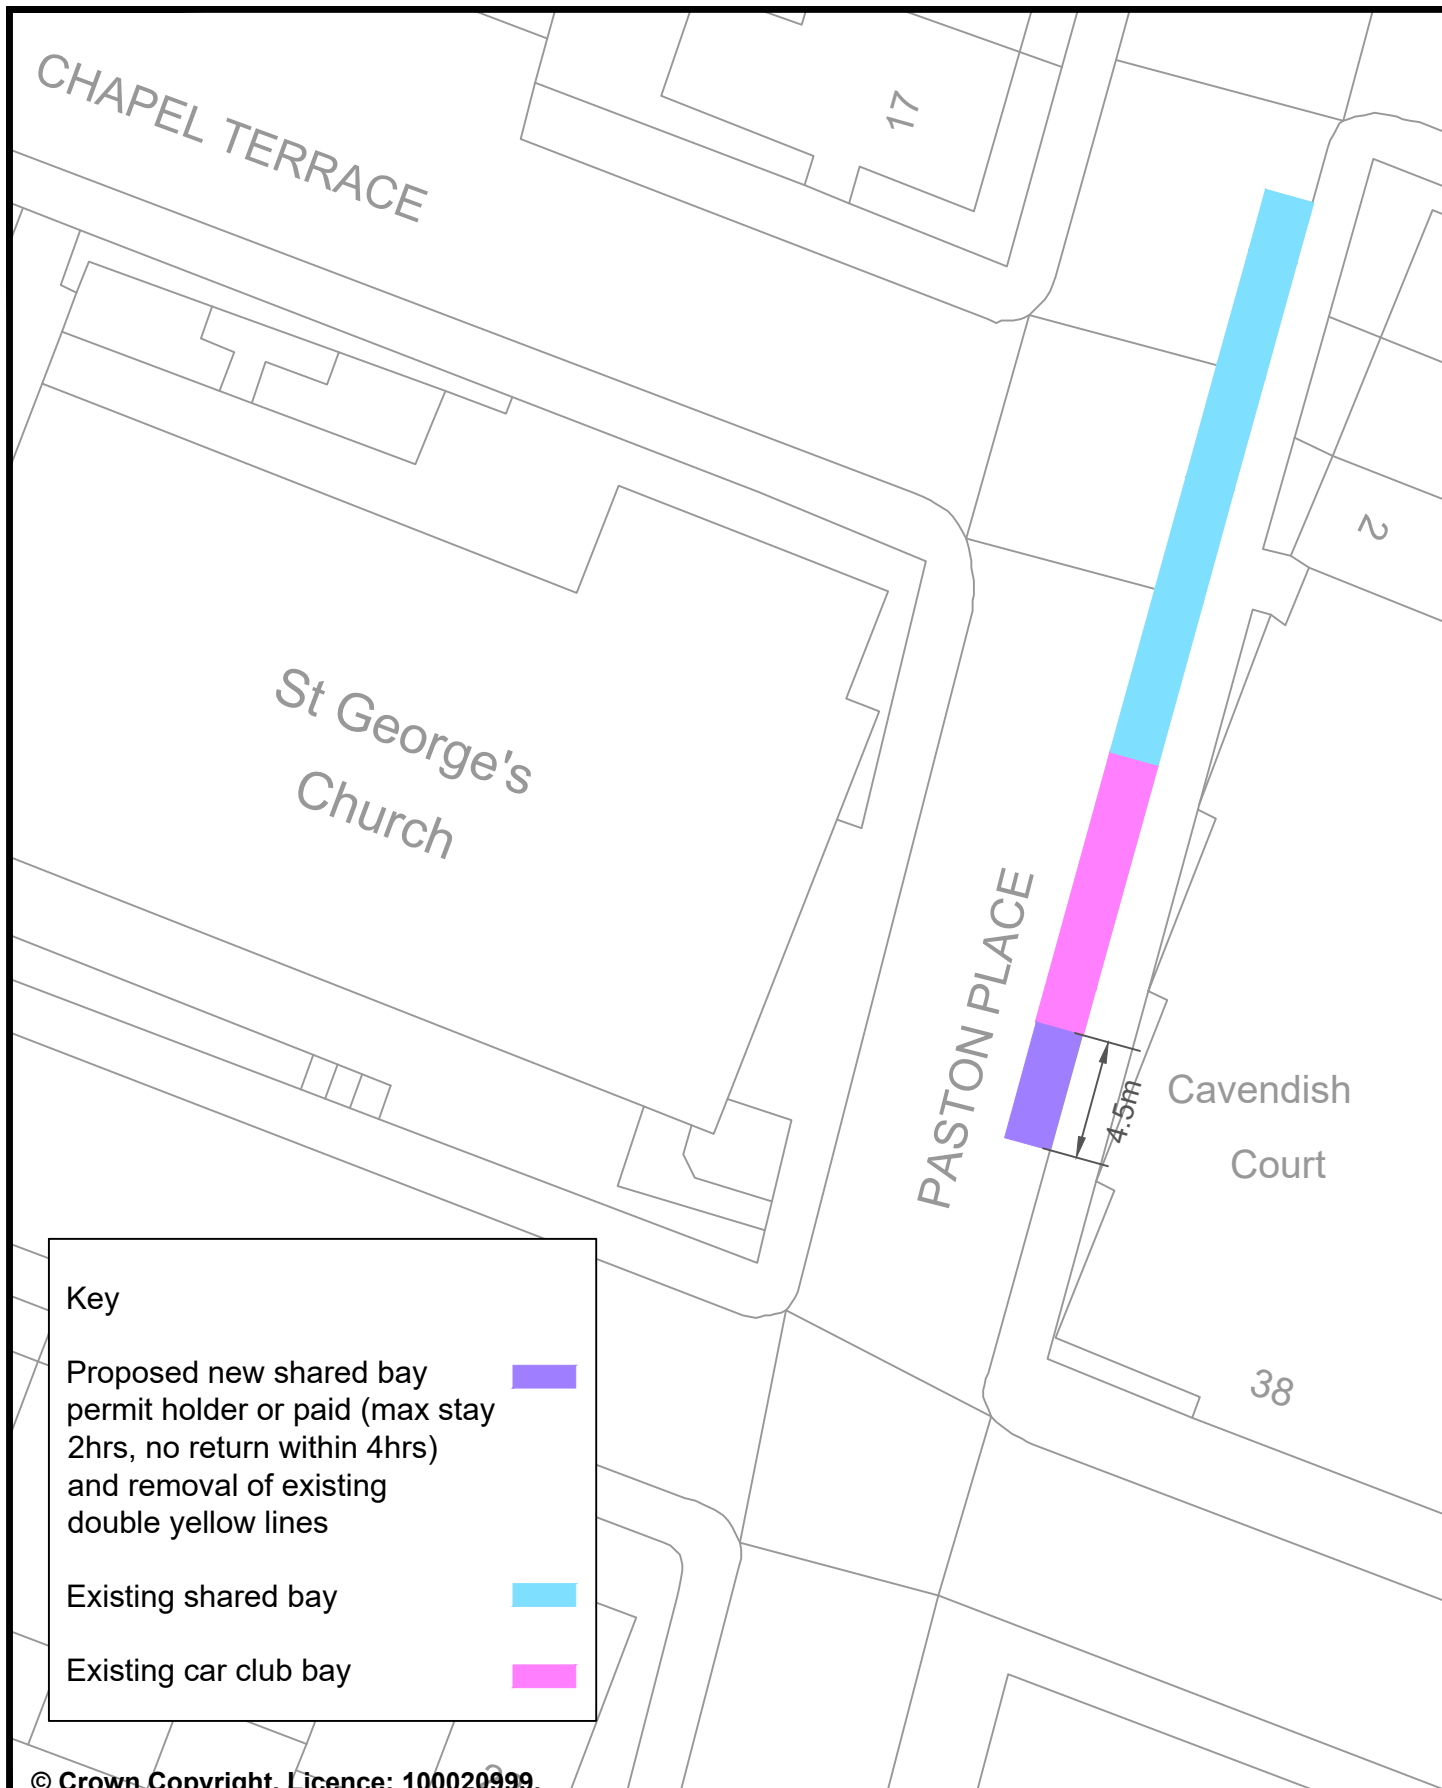

© Crown Copyright. Licence: 100020999.
Brighton & Hove City Council, 2024.

TRANSPORT

PARKING DESIGN & IMPLEMENTATION

Address: Paston Place
Brighton

Scale : N.T.S.

Date Drawn: Jan 24


Reason: To provide additional
parking for residents & visitors

Drawn By : TP

Drawing Number : B&H-CPZ-H-004



Brighton & Hove

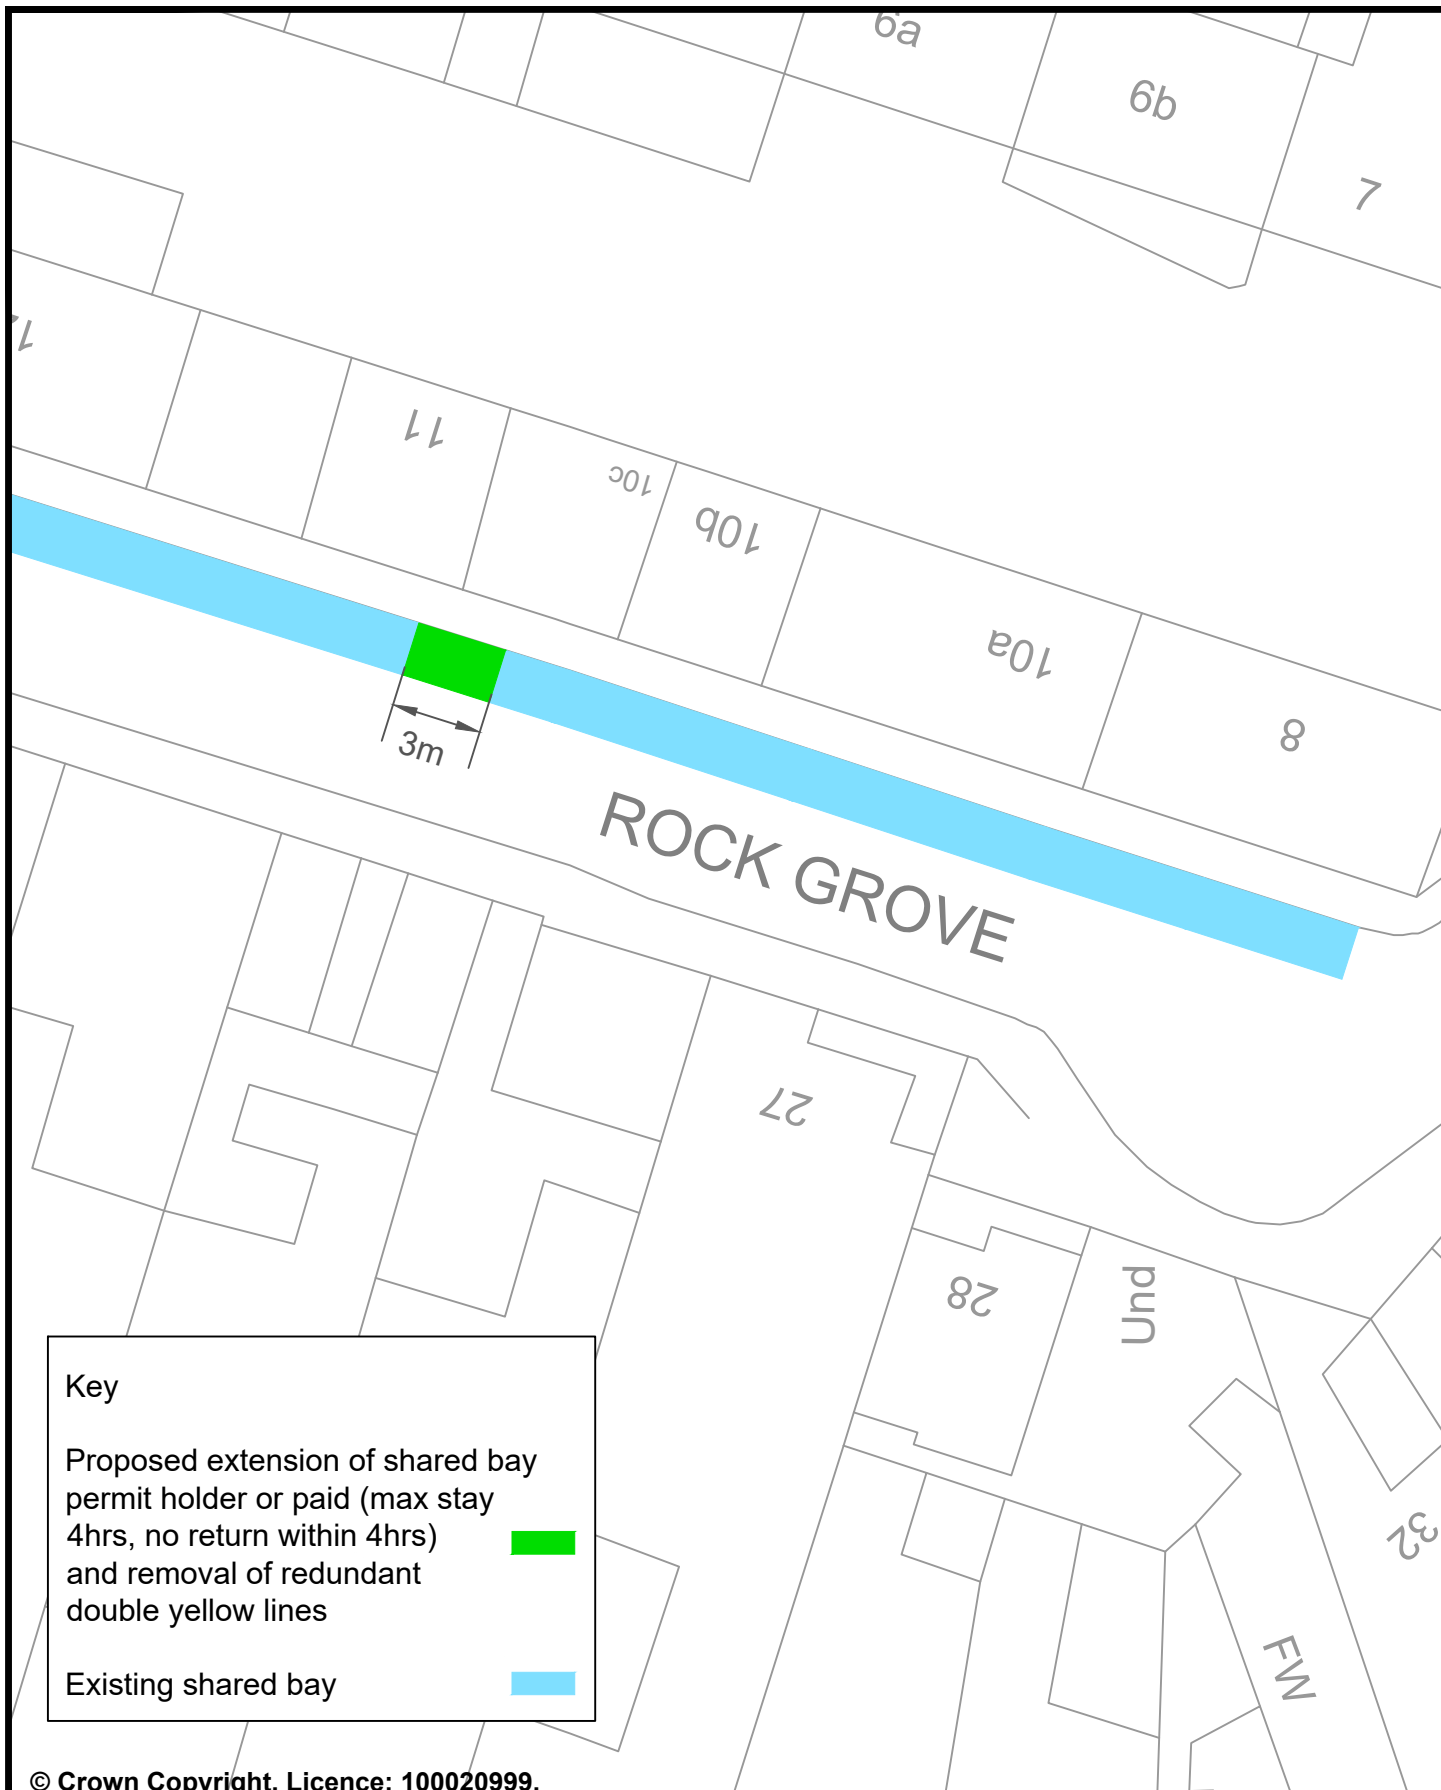

Key

Proposed extension of shared bay
permit holder or paid (max stay
4hrs, no return within 4hrs)
and removal of redundant
double yellow lines



Existing shared bay



© Crown Copyright. Licence: 100020999.
Brighton & Hove City Council, 2024.

TRANSPORT

PARKING DESIGN & IMPLEMENTATION

Address: Rock Grove
Brighton

Scale : N.T.S.

Date Drawn: Jan 24


Drawn By : TP

Drawing Number : B&H-CPZ-H-007



Brighton & Hove

Reason: To provide additional
parking for residents & visitors

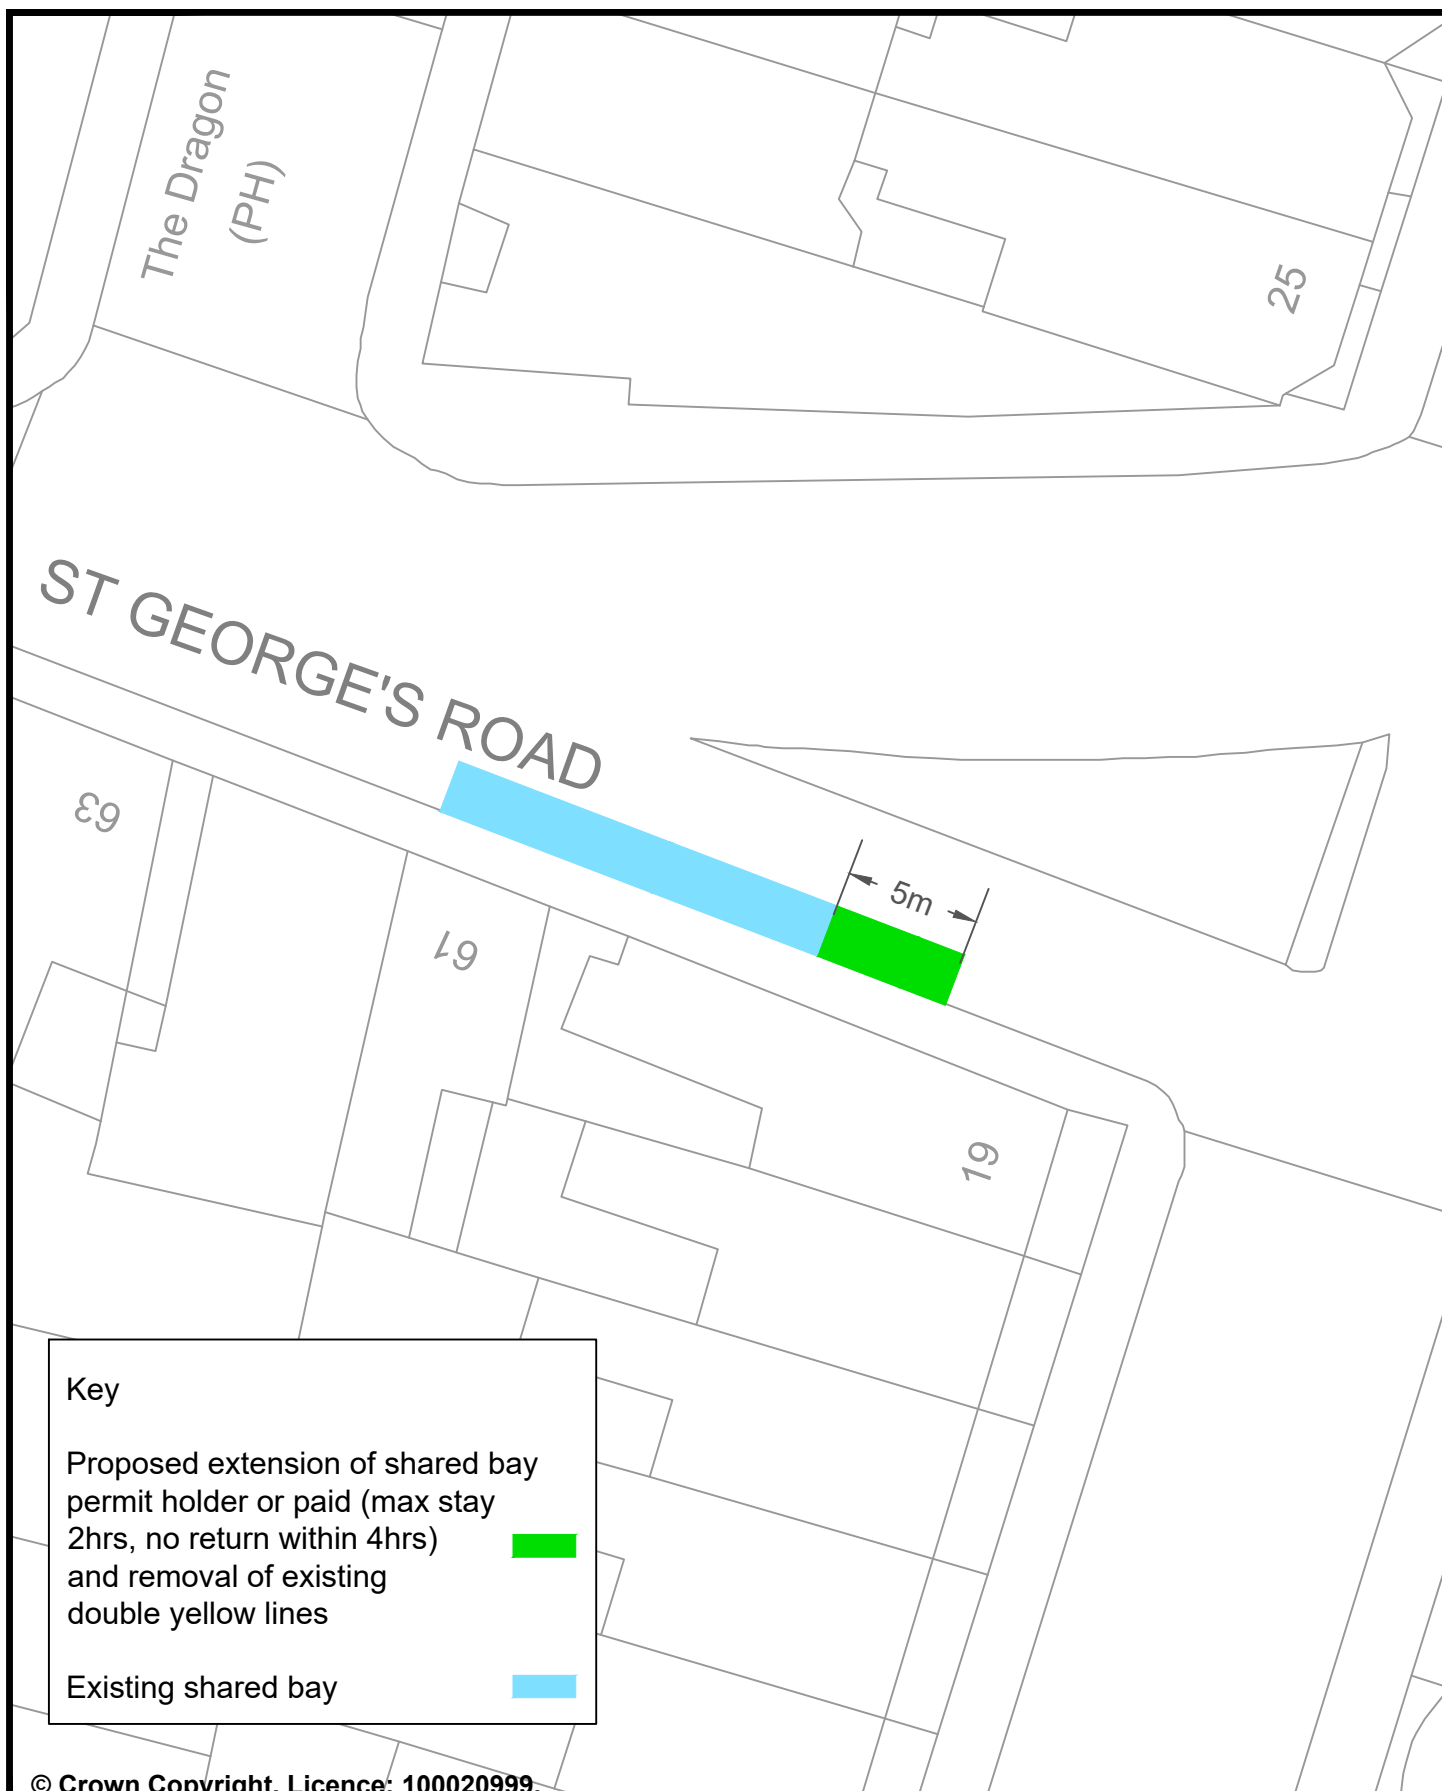

© Crown Copyright. Licence: 100020999.
Brighton & Hove City Council, 2024.

TRANSPORT

PARKING DESIGN & IMPLEMENTATION

Address: St George's Road
Brighton

Scale : N.T.S.

Date Drawn: Jan 24

Reason: To provide additional
parking for residents & visitors

Drawn By : TP

Drawing Number : B&H-CPZ-H-006



Brighton & Hove



© Crown Copyright. Licence: 100020999.
Brighton & Hove City Council, 2024.

TRANSPORT

PARKING DESIGN & IMPLEMENTATION

Address: St George's Road
Brighton

Scale : N.T.S.

Date Drawn: Jan 24


Reason: To provide additional
parking for permit & paid.

Drawn By : TP

Drawing Number : B&H-CPZ-H-002



Brighton & Hove

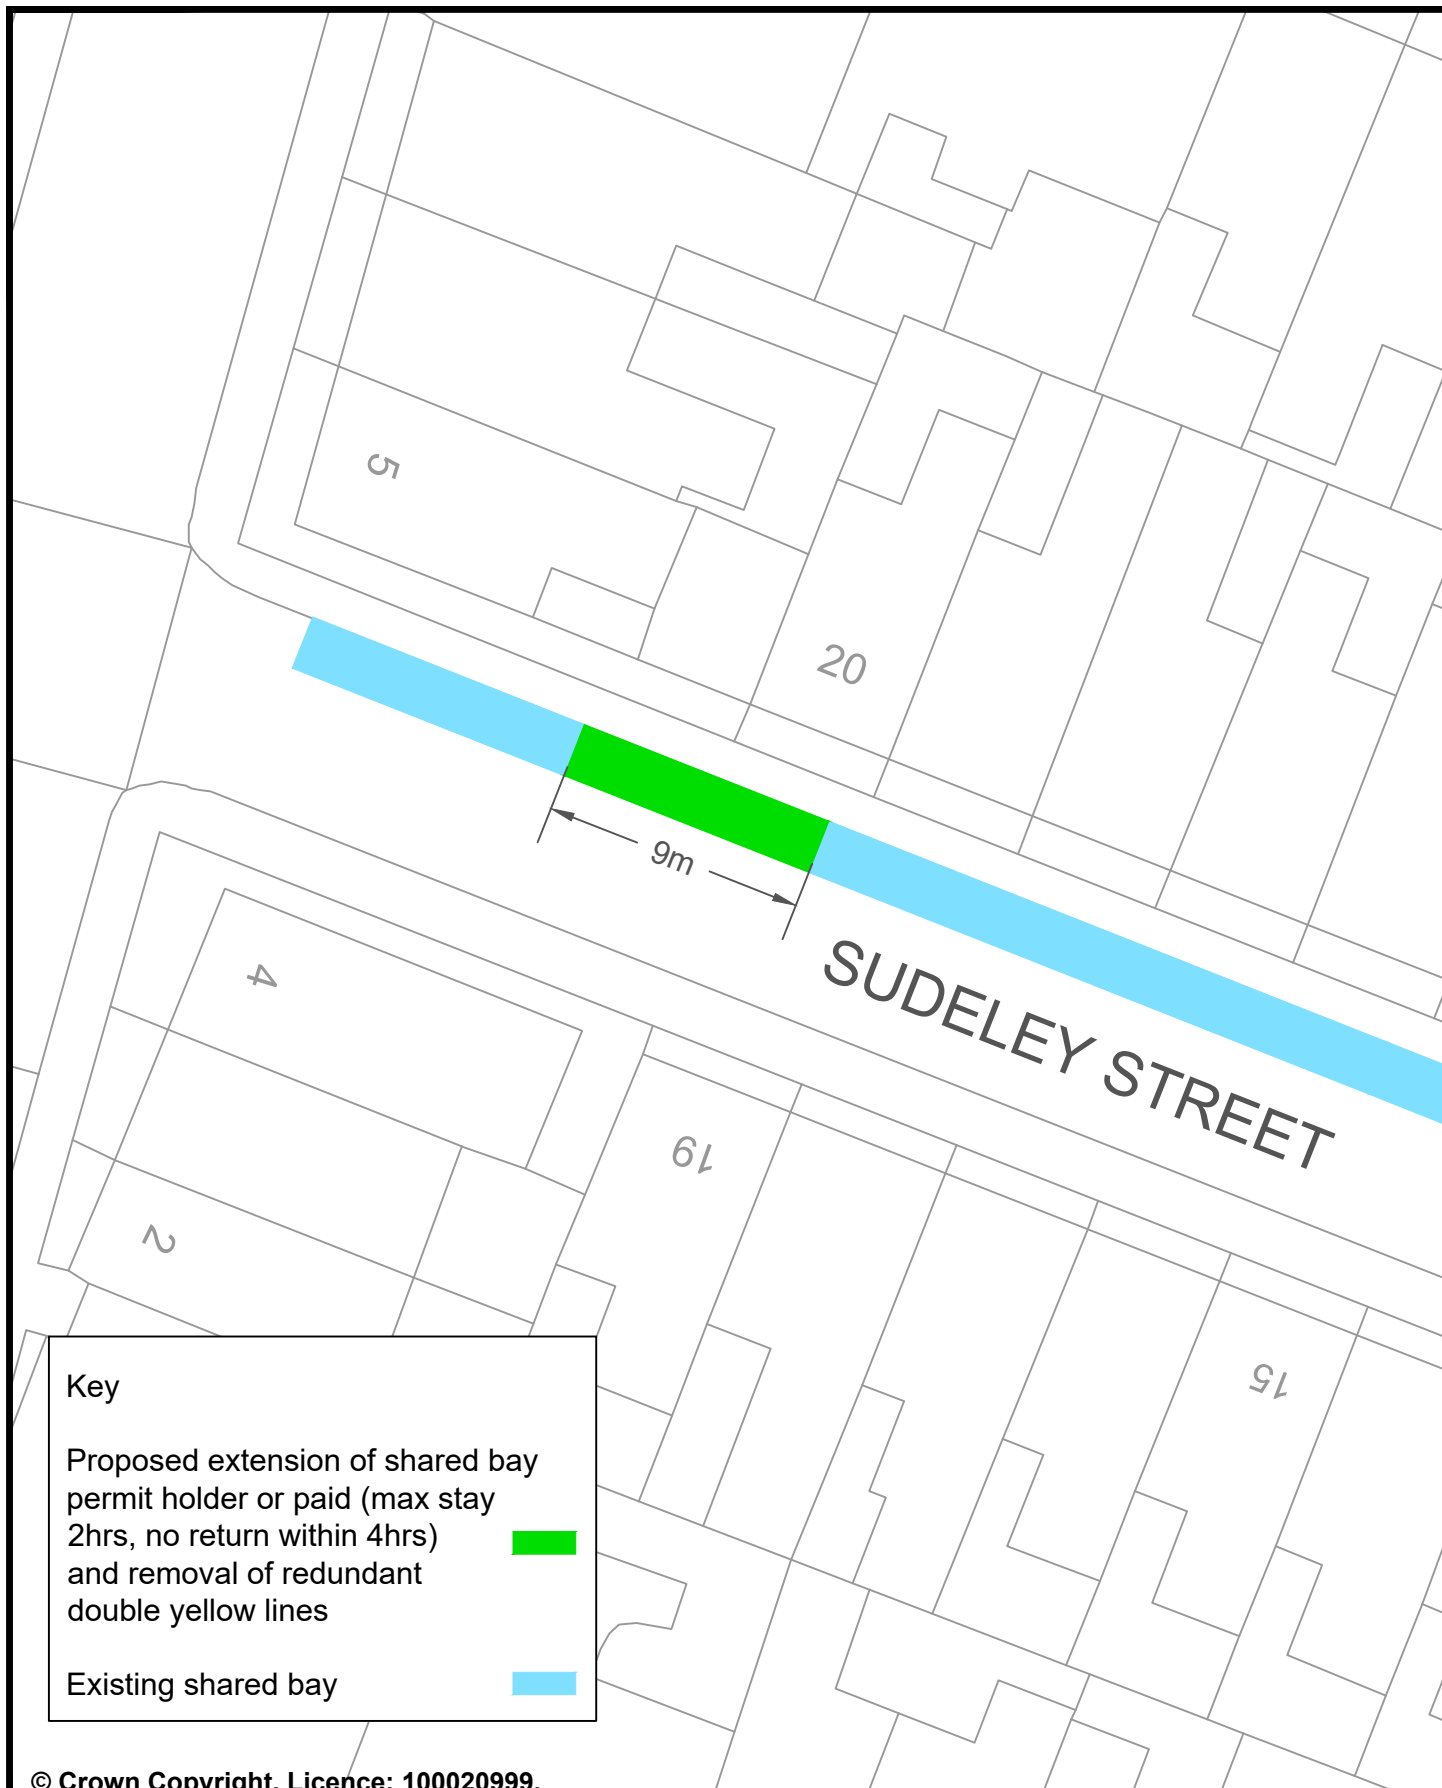

© Crown Copyright. Licence: 100020999.
Brighton & Hove City Council, 2024.

TRANSPORT

PARKING DESIGN & IMPLEMENTATION

Address: Sudeley Street
Brighton

Scale : N.T.S.

Date Drawn: Jan 24

Reason: To provide additional parking for residents & visitors

Drawn By : TP

Drawing Number : B&H-CPZ-H-005



Brighton & Hove